

SITE INFORMATION:

INSTALL SIDEWALK FROM NE 46th to NE 55th STREET.


NCDOT DESIGN STANDARDS

LOCATE SIDEWALK 8' FROM EOP UNLESS SHOWN OTHERWISE

NCDOT SIDEWALK STD DWG 848.01

WILL REQUIRE DRIVEWAYS TO COMPLY W/ NCDOT OR TOWN STANDARDS.

NOT FOR CONSTRUCTION

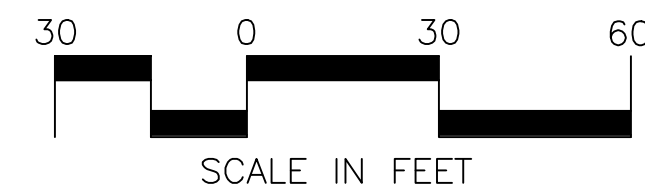

1	SITE MASTER PLAN
L2	SCALE: 1"= 30'

REVISIONS

DRAFT

Finch & Associates
3000 N. 10th Avenue
Raleigh, NC 27603-1402
T: 919 | 833-1212
F: 919 | 534-3203
NCBELS Lic. No. P-1845
NCBOLT Lic. No. C-656

FINCH
& ASSOCIATES
engineering landscape architecture land surveying

COMMERCIAL AREA SIDEWALK IMPROVEMENTS - PHASE 1
TOWN OF OAK ISLAND
4601 E. OAK ISLAND DR.
OAK ISLAND, NC

DRAWN BY SB
CHECKED BY JFW
PROJ. NO. 22066
DATE 12/15/22
L2
SHEET 1 OF 2