



**TOWN OF OAK ISLAND
STORMWATER CONVEYANCE SYSTEM
MAPBOOK**

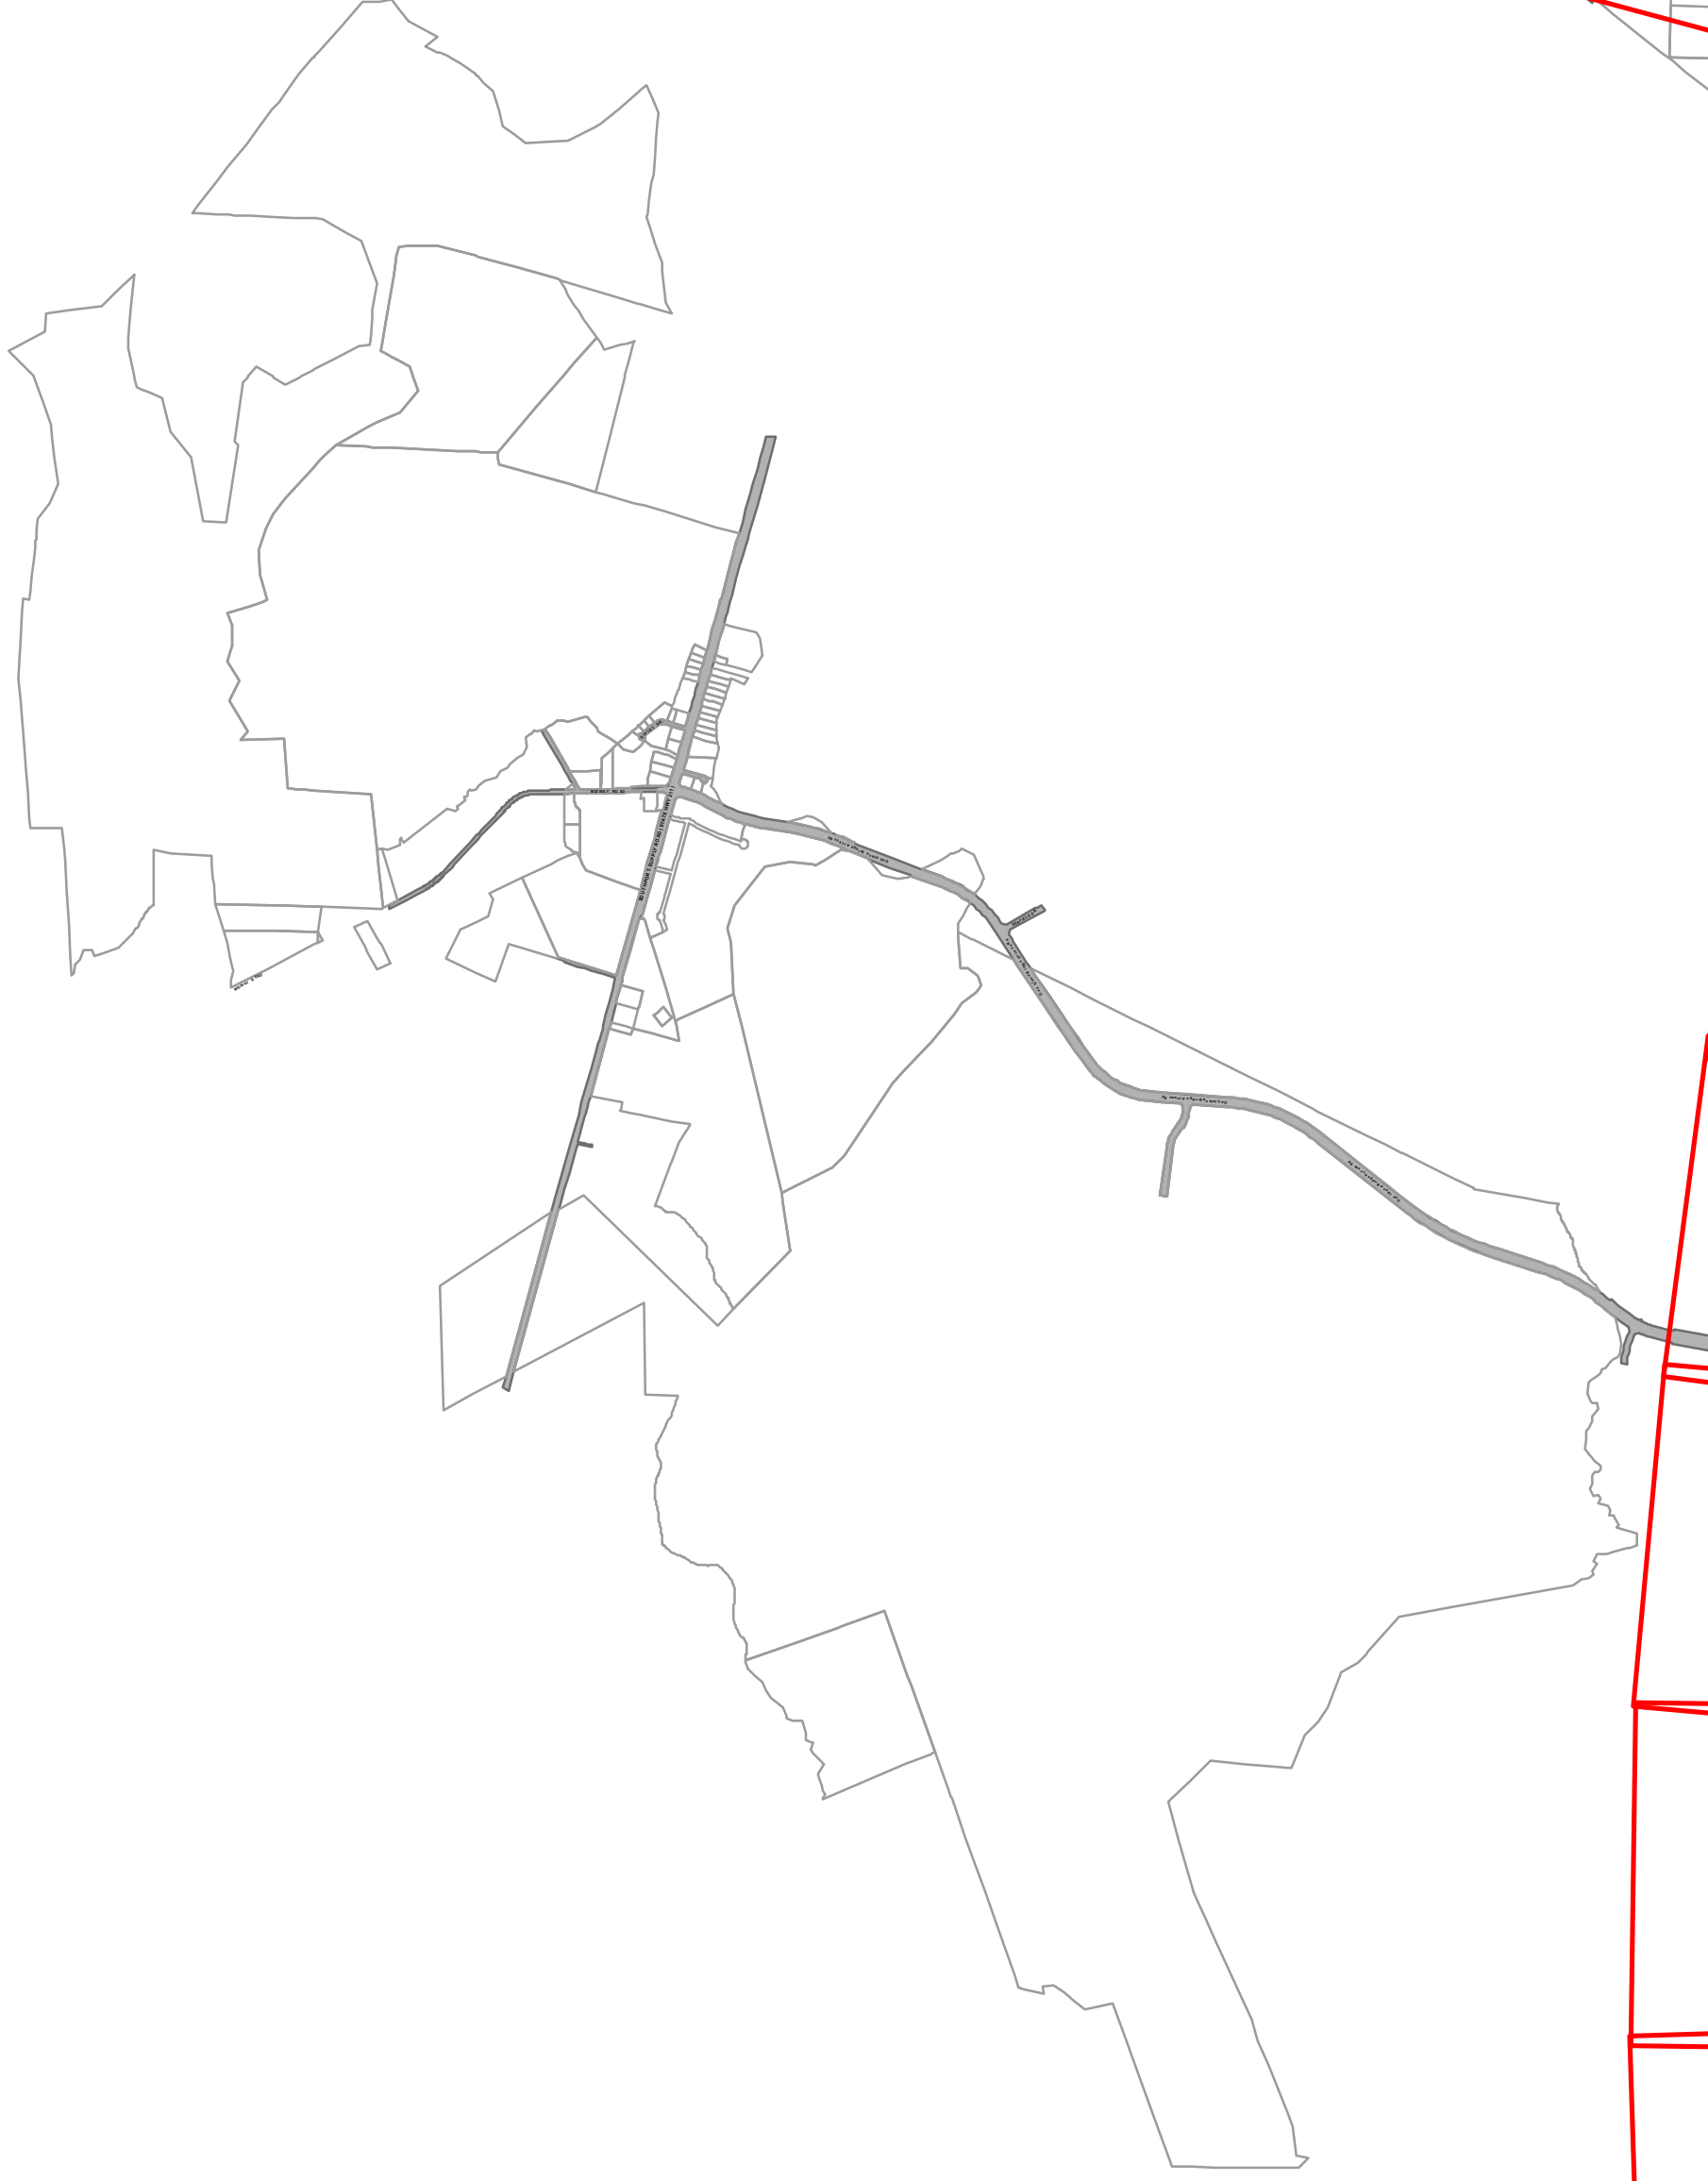

May 15, 2013

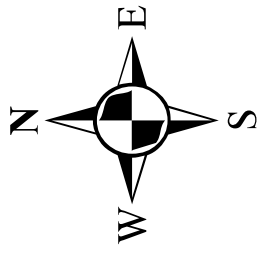



**TOWN OF OAK ISLAND
GRID INDEX MAP**

MAY 9, 2013



Bivins & Associates, P.A.

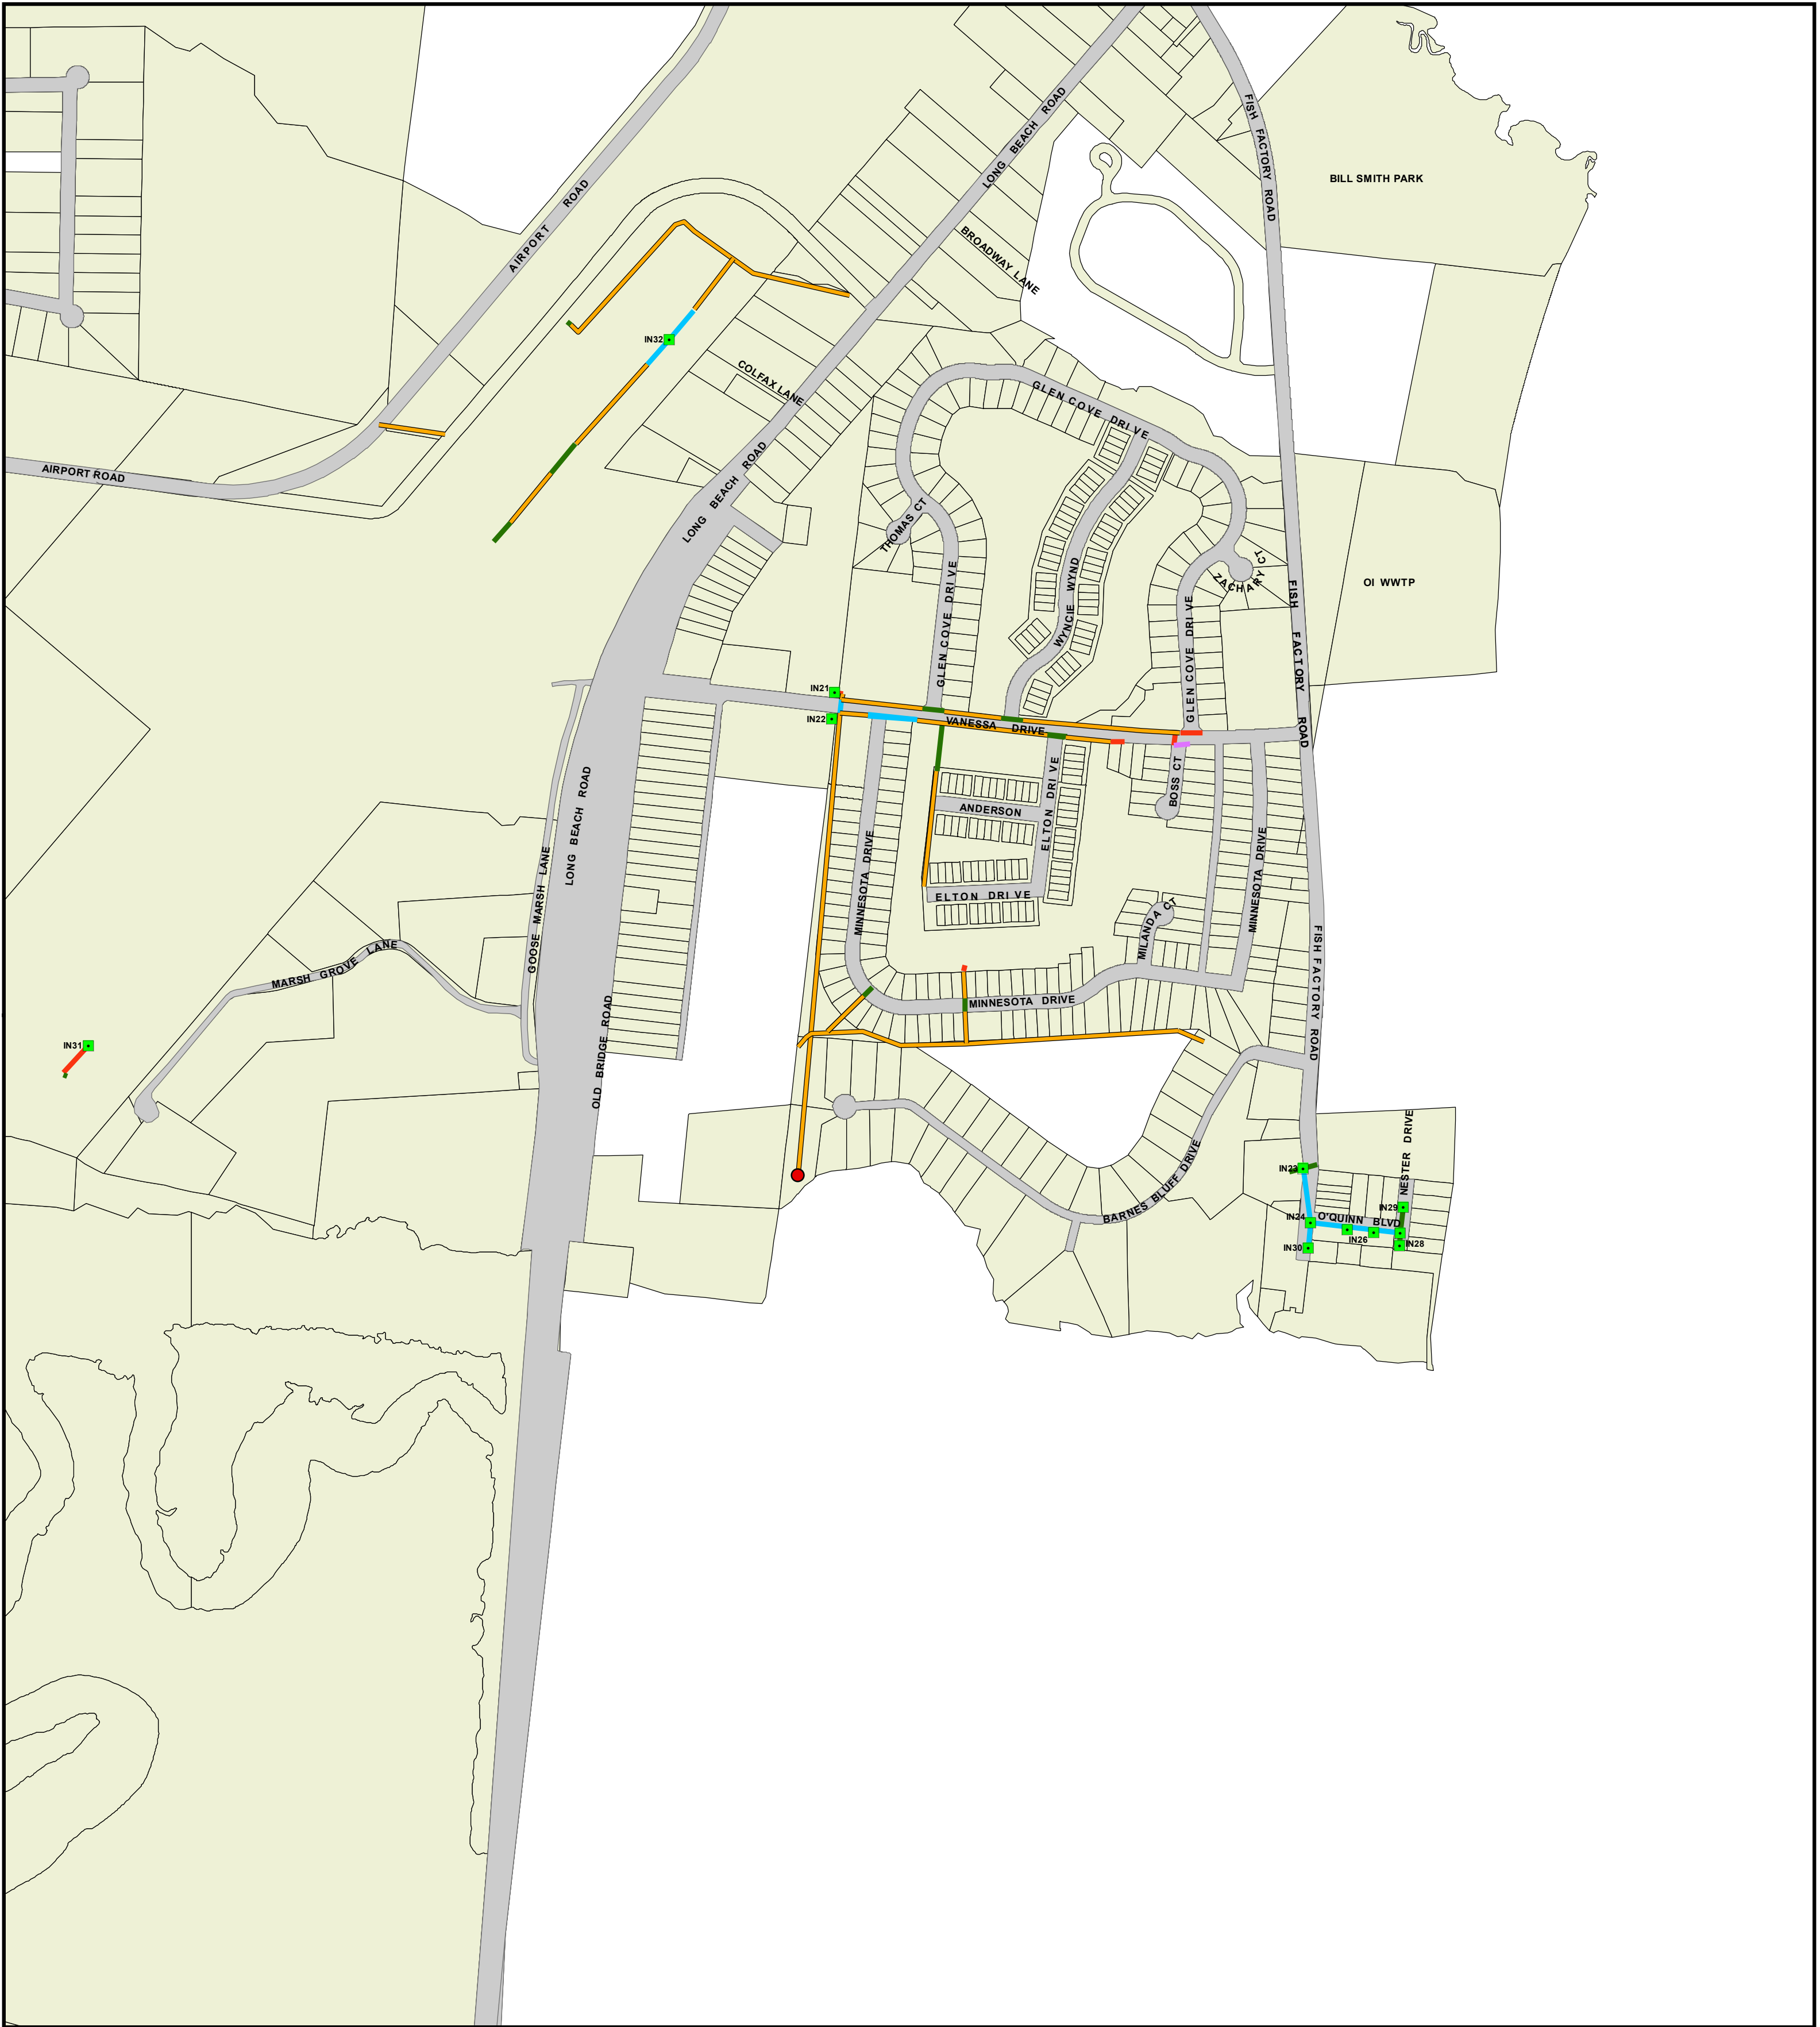

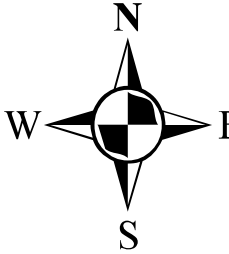

W N E S

PIPES

- TO BE DETERMINED
- 8 inch (8.0 inches)
- 10 inch (10.0 inches)
- 12 inch (12.0 inches)
- 15 inch (15.0 inches)
- 18 inch (18.0 inches)
- 24 inch (24.0 inches)
- 30 inch (30.0 inches)
- 36 inch (36.0 inches)
- 48 inch (48.0 inches)

 SWALES

 SW-MANHOLES

TOWN OF OAK ISLAND

STORMWATER CONVEYANCE SYSTEM

MAY 14, 2013

OI-1

0 500 1,000 Feet





INLETS

- Catch Basin
- Elongated Throat Basin
- Metal Round
- Metal Square
- Pipe Drain
- Plastic Round
- Plastic Square

 **Bivins & Associates, P.A.**

The information contain in these maps were derived from various sources therefore the accuracy cannot be guaranteed.

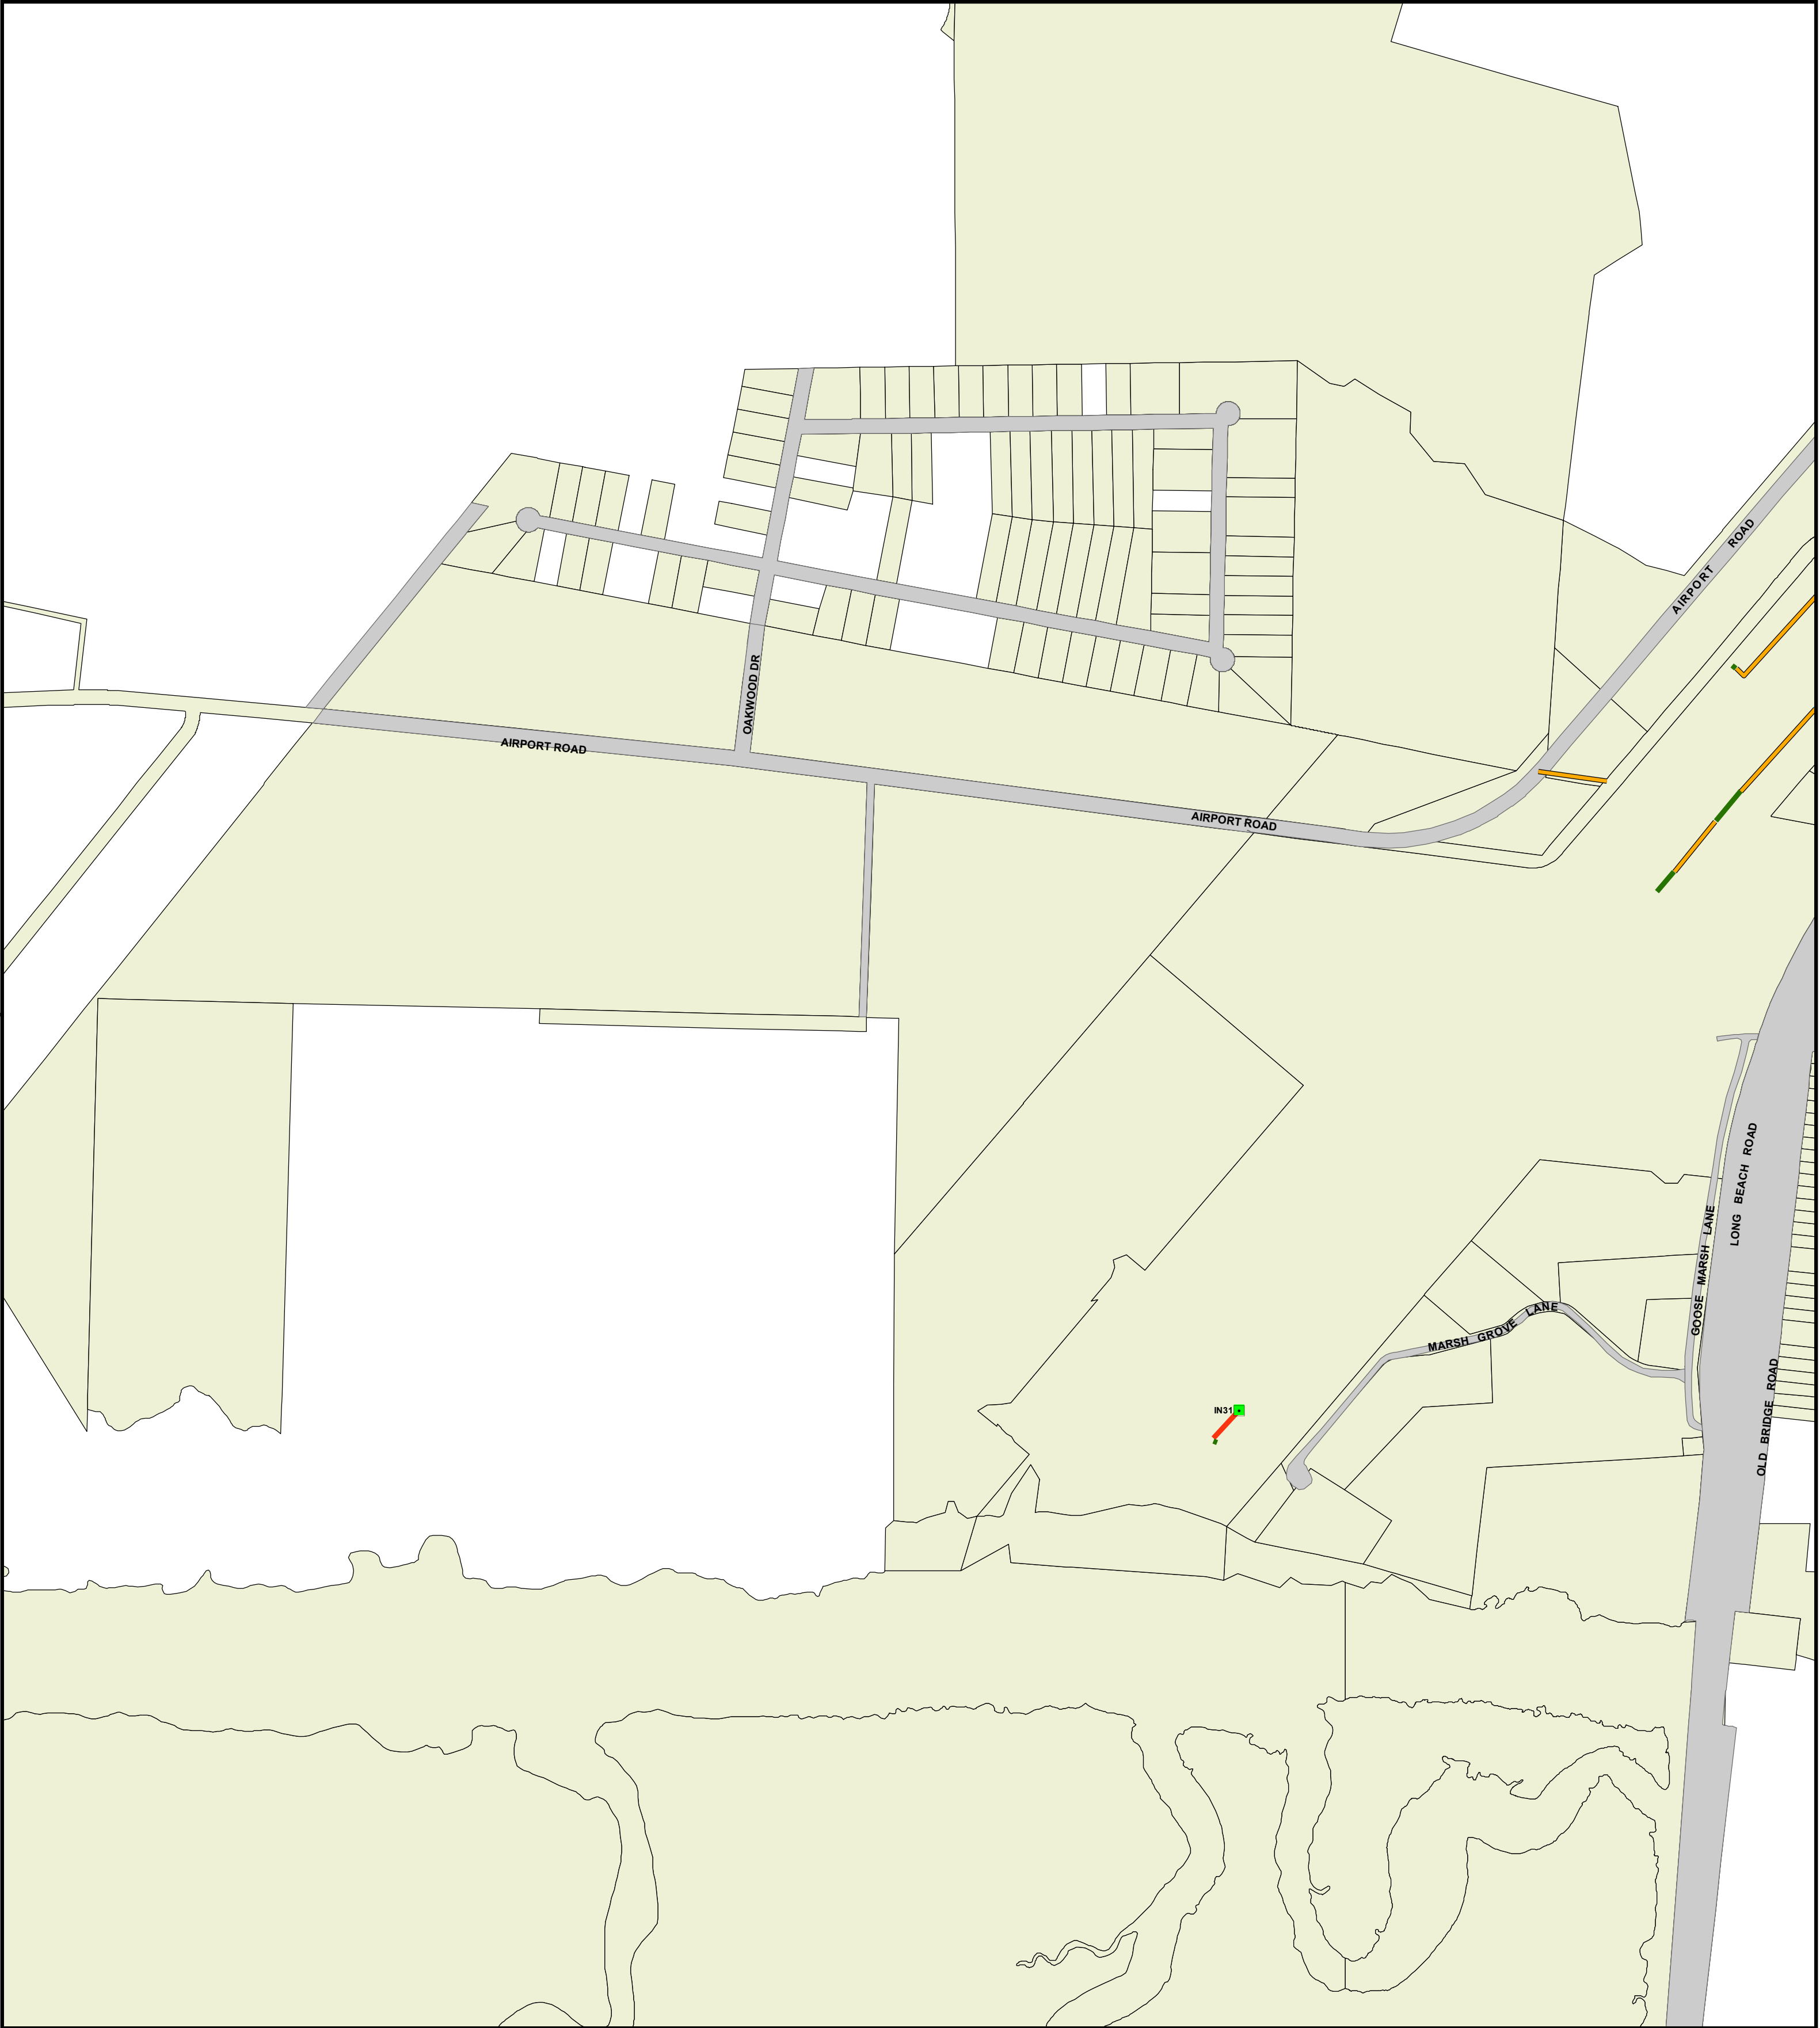

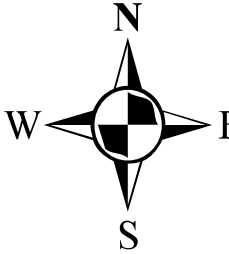

W N E S

PIPES

- TO BE DETERMINED
- 8 inch (8.0 inches)
- 10 inch (10.0 inches)
- 12 inch (12.0 inches)
- 15 inch (15.0 inches)
- 18 inch (18.0 inches)
- 24 inch (24.0 inches)
- 30 inch (30.0 inches)
- 36 inch (36.0 inches)
- 48 inch (48.0 inches)

SWALES

SW-MANHOLES

TOWN OF OAK ISLAND

STORMWATER CONVEYANCE SYSTEM

MAY 14, 2013

OI-2

0 500 1,000 Feet





INLETS

- Catch Basin
- Elongated Throat Basin
- Metal Round
- Metal Square
- Pipe Drain
- Plastic Round
- Plastic Square

The information contain in these maps were derived from various sources therefore the accuracy cannot be guaranteed.



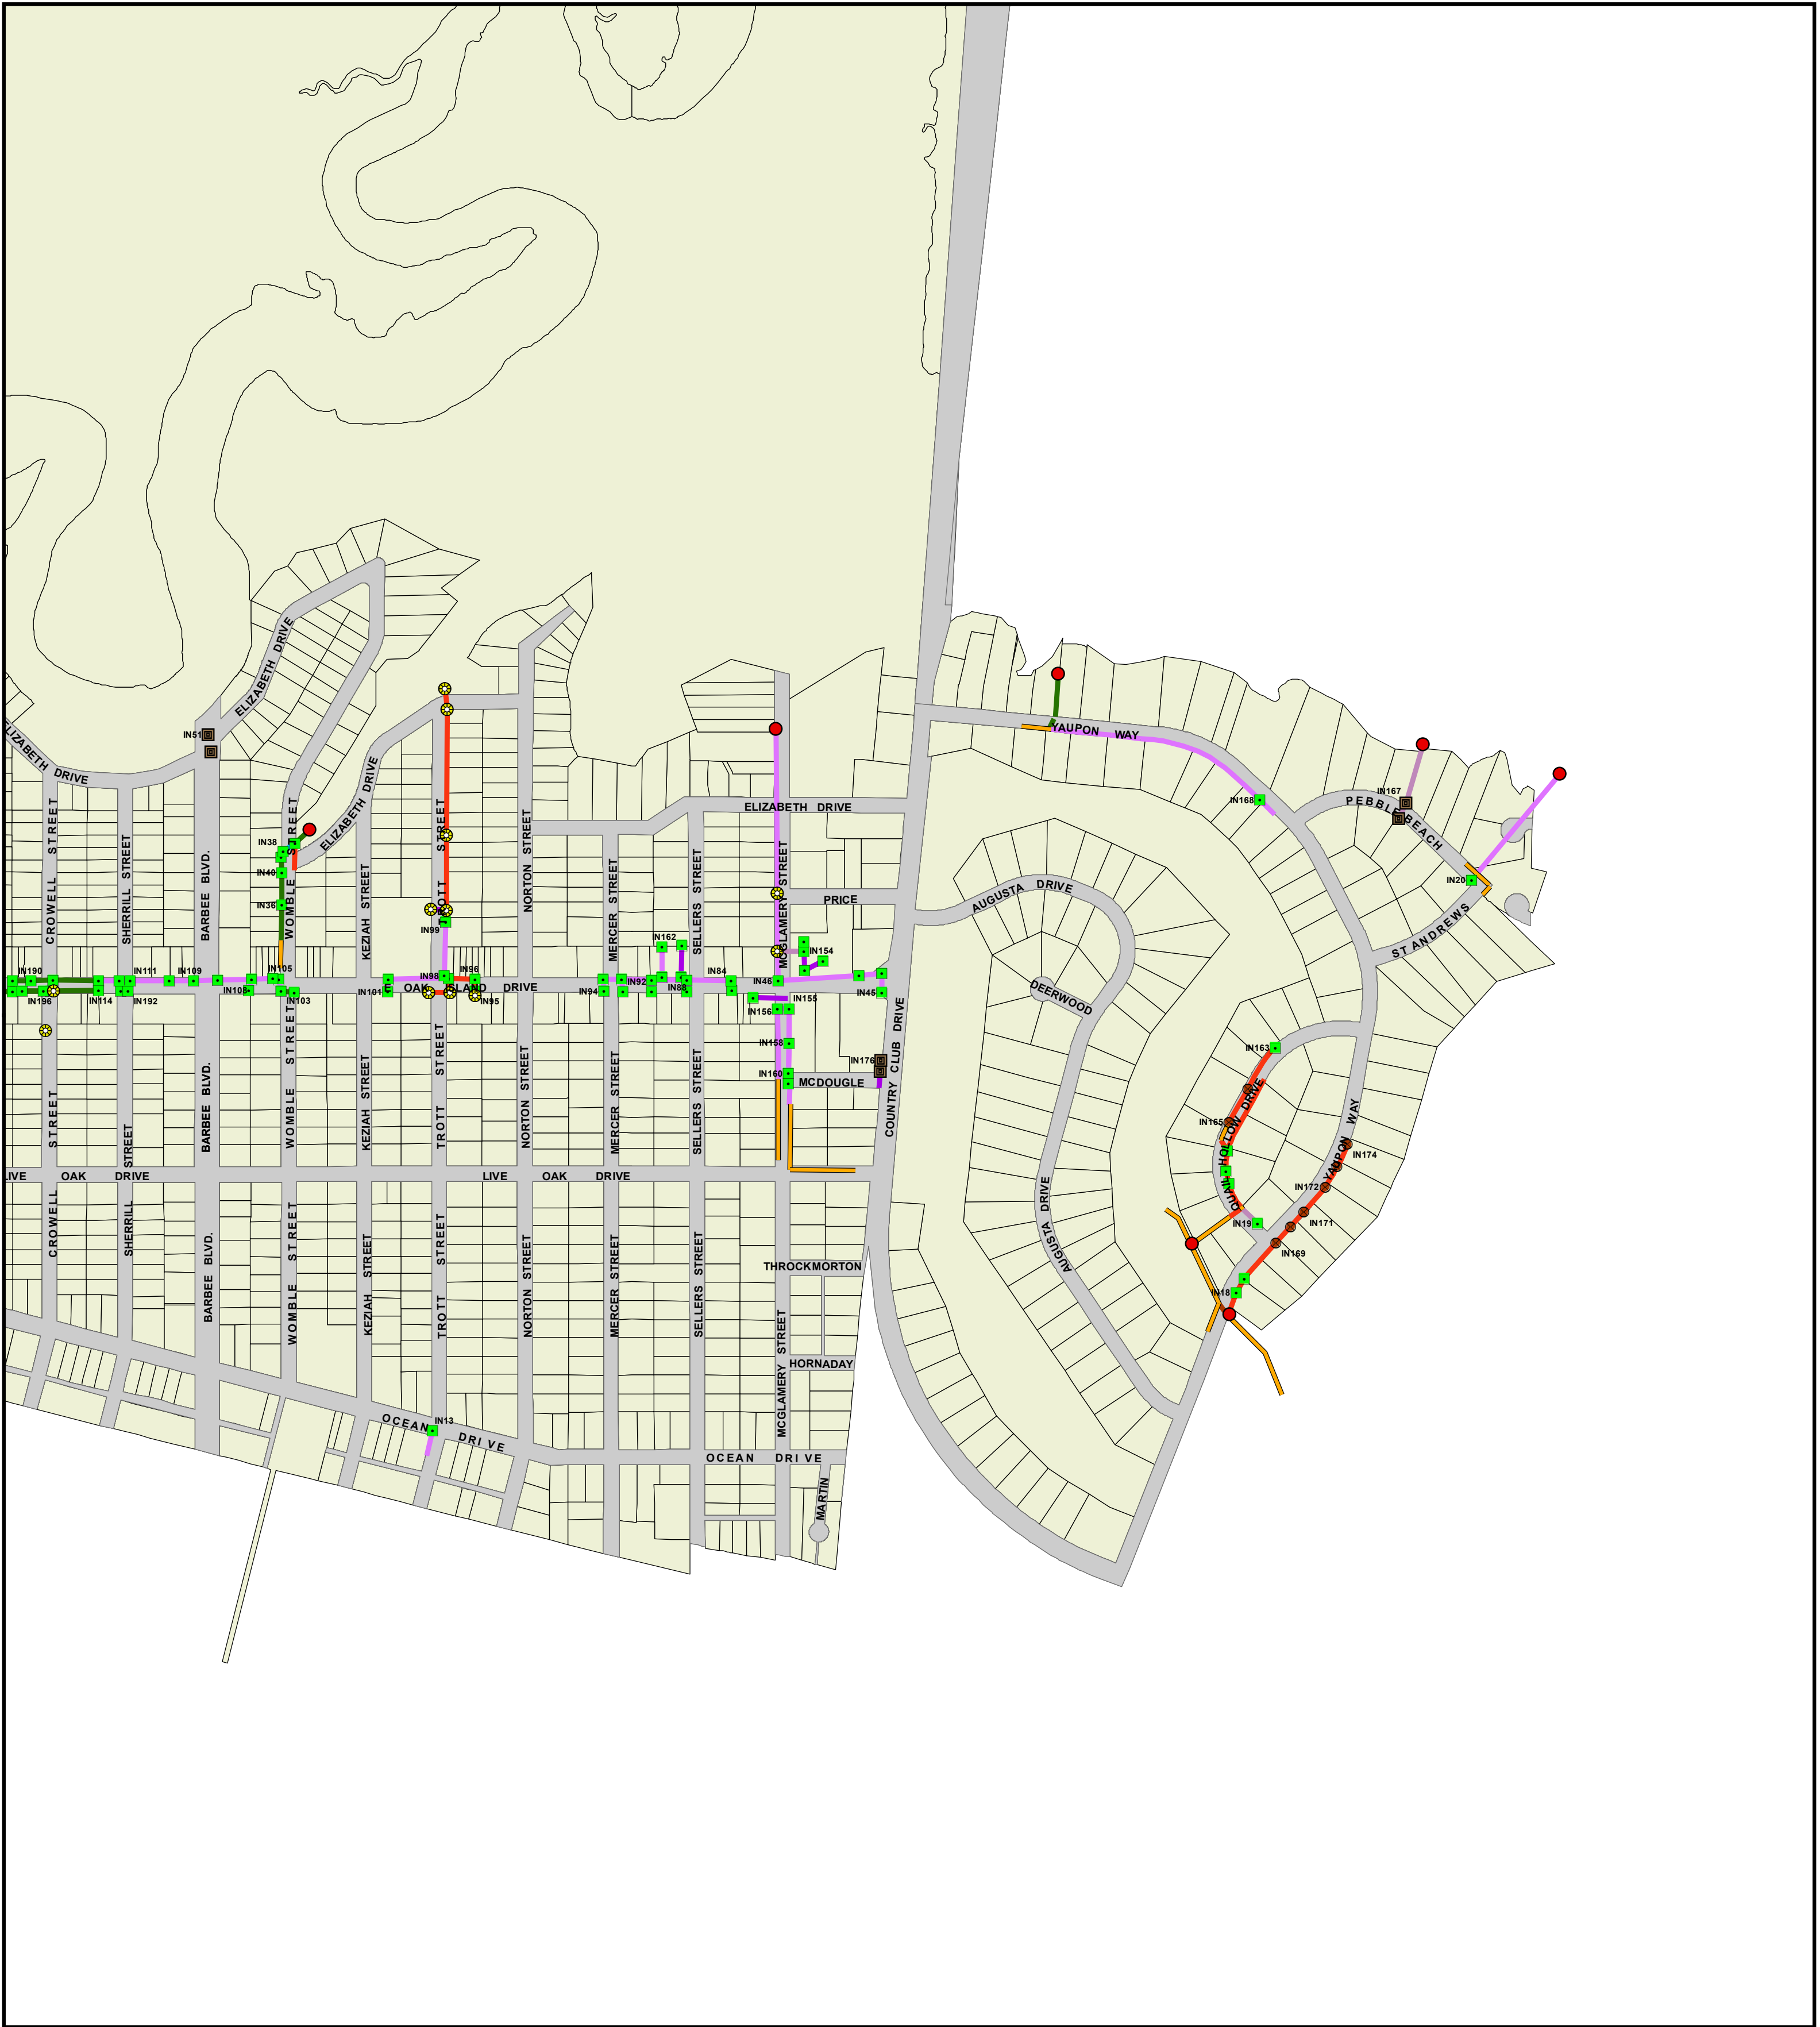

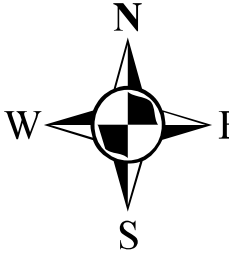

W N E S

PIPES

- TO BE DETERMINED
- 8 inch (8.0 inches)
- 10 inch (10.0 inches)
- 12 Inch (12.0 inches)
- 15 Inch (15.0 inches)
- 18 Inch (18.0 inches)
- 24 Inch (24.0 inches)
- 30 Inch (30.0 inches)
- 36 Inch (36.0 inches)
- 48 Inch (48.0 inches)

 SWALES

 SW-MANHOLES

TOWN OF OAK ISLAND

STORMWATER CONVEYANCE SYSTEM

MAY 14, 2013

OI-3

0 500 1,000 Feet




INLETS


-  Catch Basin
-  Elongated Throat Basin
-  Metal Round
-  Metal Square
-  Pipe Drain
-  Plastic Round
-  Plastic Square

The information contain in these maps were derived from various sources therefore the accuracy cannot be guaranteed.



Bivins & Associates, P.A.

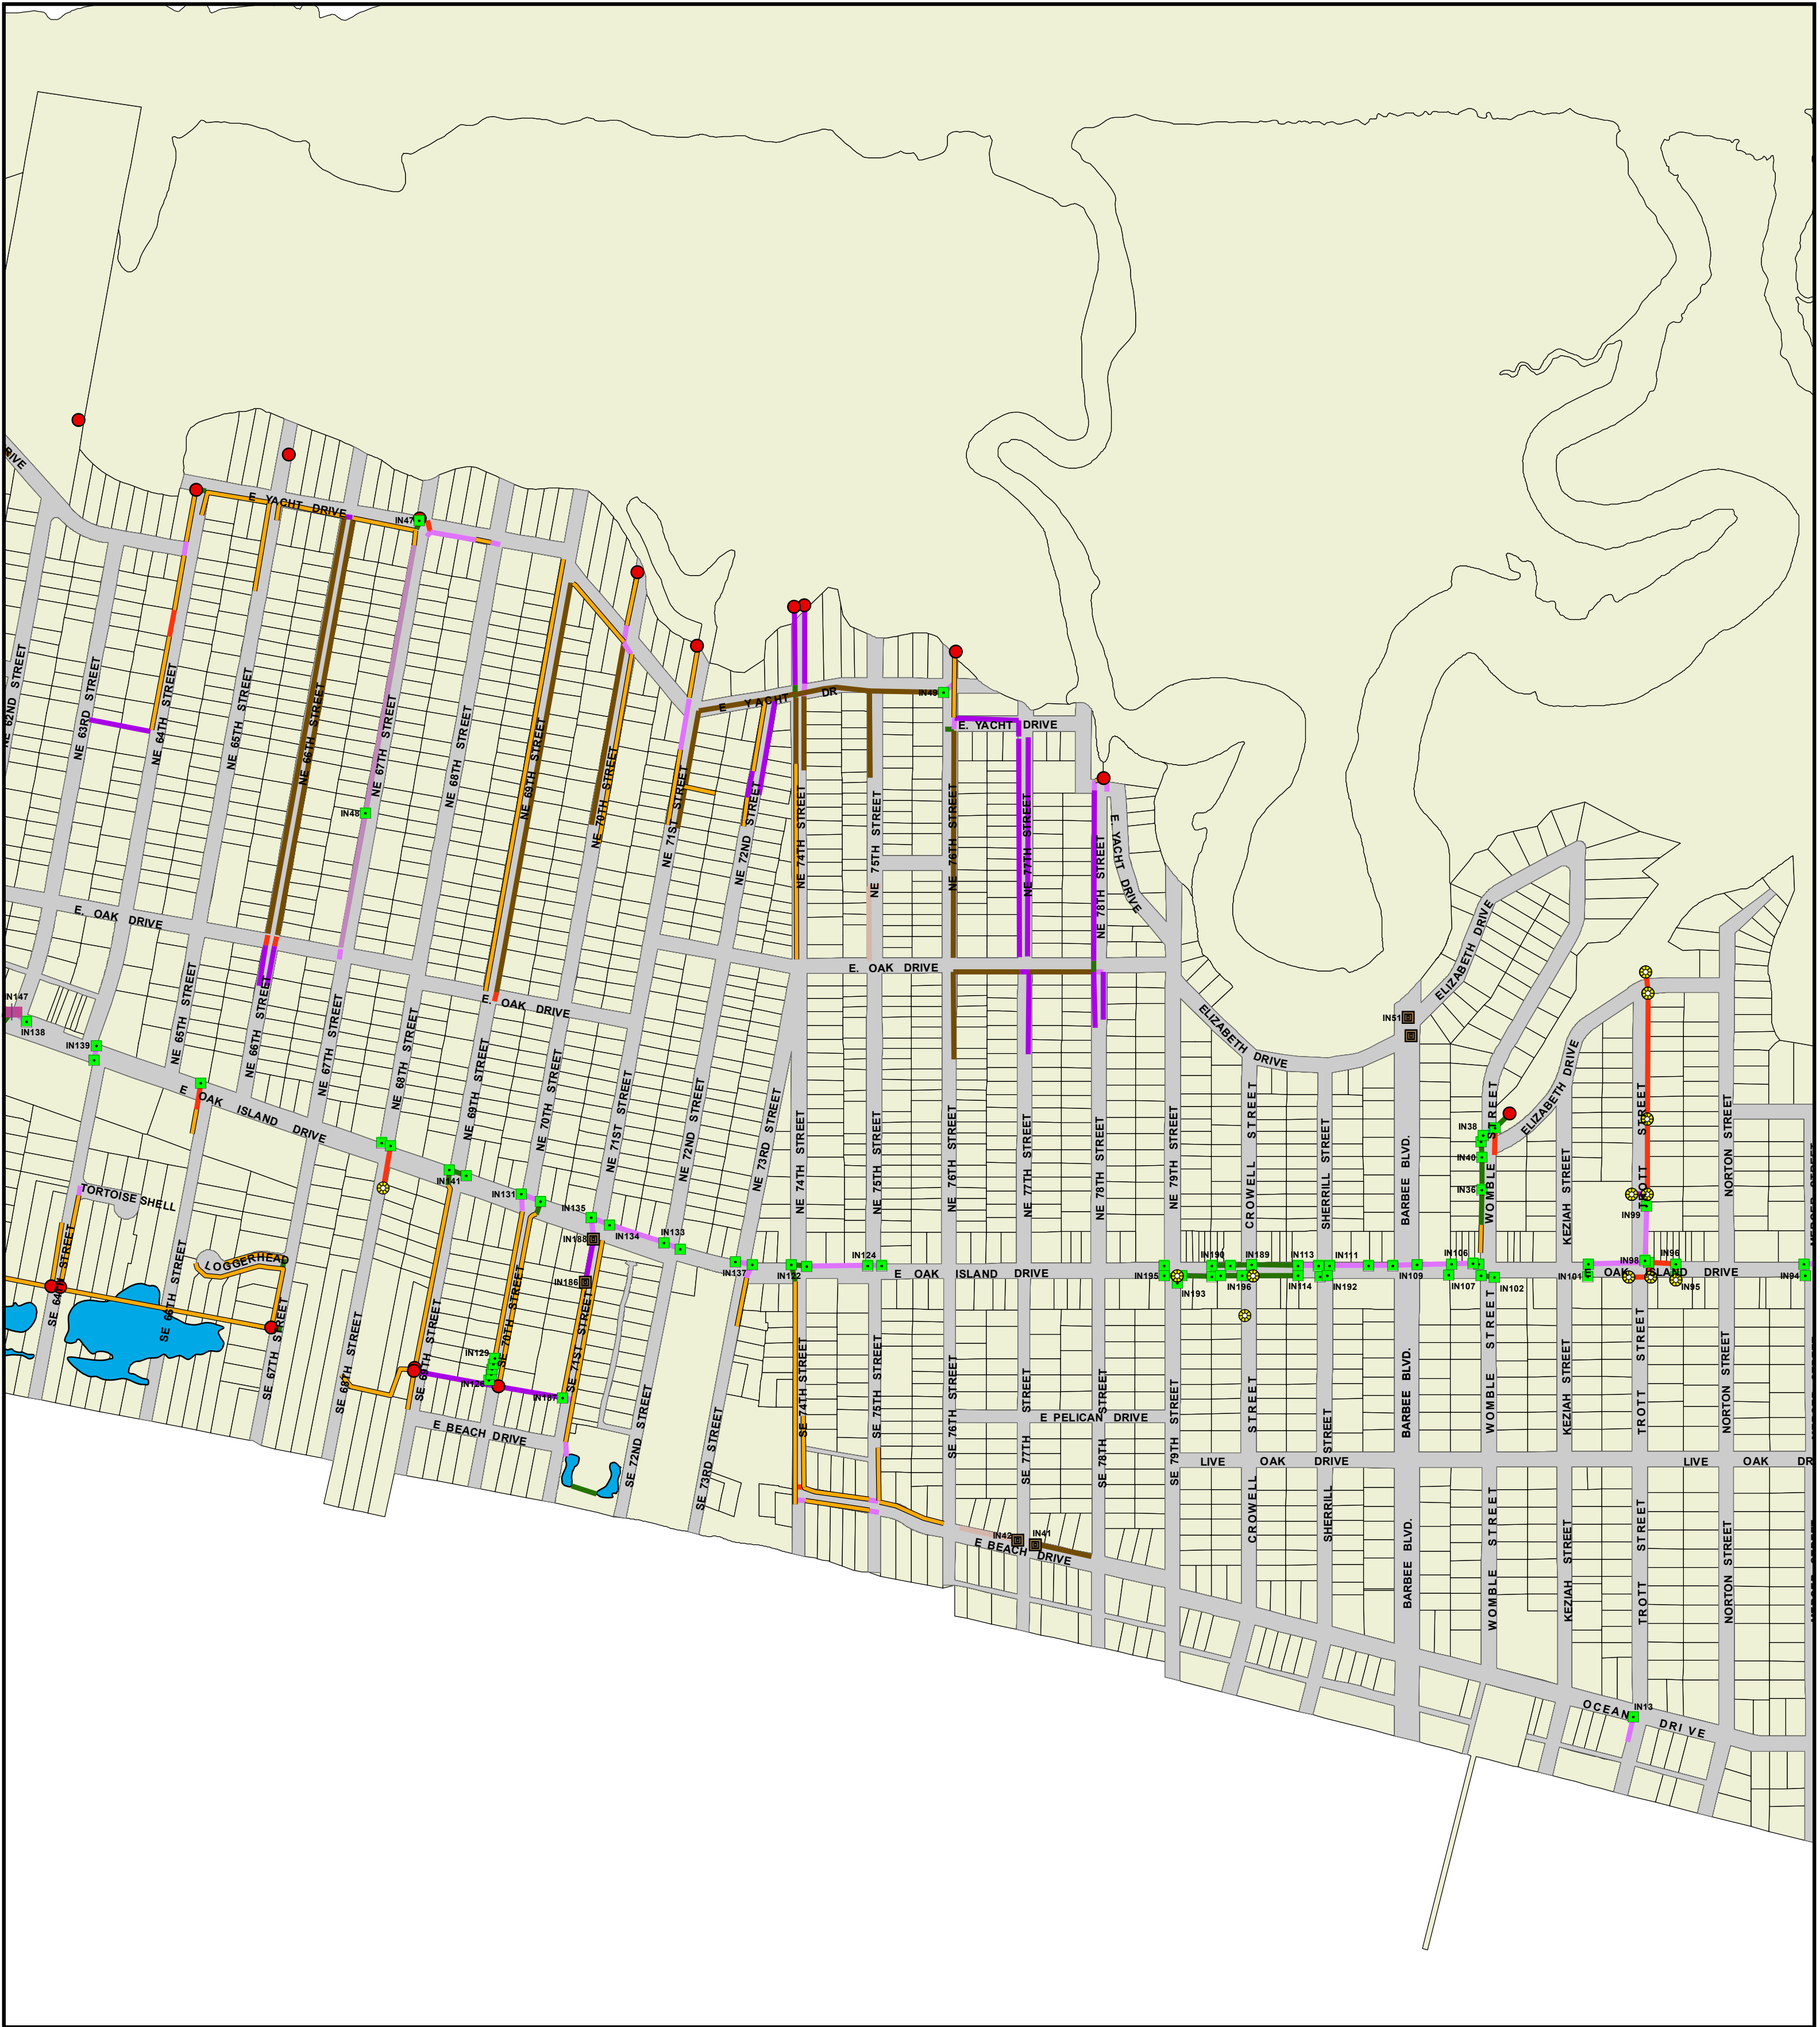

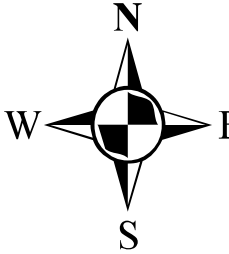

W N E S

PIPES

- TO BE DETERMINED
- 8 inch (8.0 inches)
- 10 inch (10.0 inches)
- 12 inch (12.0 inches)
- 15 inch (15.0 inches)
- 18 inch (18.0 inches)
- 24 inch (24.0 inches)
- 30 inch (30.0 inches)
- 36 inch (36.0 inches)
- 48 inch (48.0 inches)

 SWALES

 SW-MANHOLES

TOWN OF OAK ISLAND
STORMWATER CONVEYANCE SYSTEM

MAY 14, 2013

OI-4

0 500 1,000 Feet




INLETS

-  Catch Basin
-  Elongated Throat Basin
-  Metal Round
-  Metal Square
-  Pipe Drain
-  Plastic Round
-  Plastic Square

The information contain in these maps were derived from various sources therefore the accuracy cannot be guaranteed.





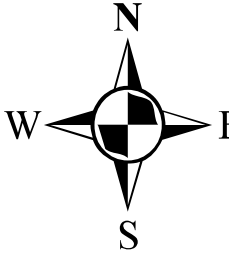

SWALES

SW-MANHOLES

PIPES

- TO BE DETERMINED
- 8 inch (8.0 inches)
- 10 inch (10.0 inches)
- 12 inch (12.0 inches)
- 15 inch (15.0 inches)
- 18 inch (18.0 inches)
- 24 inch (24.0 inches)
- 30 inch (30.0 inches)
- 36 inch (36.0 inches)
- 48 inch (48.0 inches)

TOWN OF OAK ISLAND
STORMWATER CONVEYANCE SYSTEM
MAY 14, 2013
OI-6

0 500 1,000 Feet




INLETS

- Catch Basin
- Elongated Throat Basin
- Metal Round
- Metal Square
- Pipe Drain
- Plastic Round
- Plastic Square

The information contain in these maps were derived from various sources therefore the accuracy cannot be guaranteed.





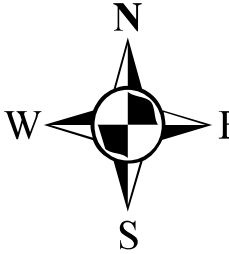

PIPES

- TO BE DETERMINED
- 8 inch (8.0 inches)
- 10 inch (10.0 inches)
- 12 inch (12.0 inches)
- 15 inch (15.0 inches)
- 18 inch (18.0 inches)
- 24 inch (24.0 inches)
- 30 inch (30.0 inches)
- 36 inch (36.0 inches)
- 48 inch (48.0 inches)

 SWALES

 SW-MANHOLES

TOWN OF OAK ISLAND
STORMWATER CONVEYANCE SYSTEM

MAY 14, 2013

OI-7

0 500 1,000 Feet




INLETS

-  Catch Basin
-  Elongated Throat Basin
-  Metal Round
-  Metal Square
-  Pipe Drain
-  Plastic Round
-  Plastic Square

The information contain in these maps were derived from various sources therefore the accuracy cannot be guaranteed.





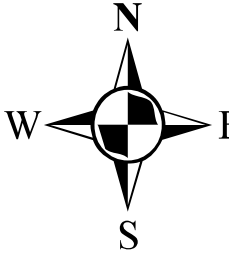

PIPES

- TO BE DETERMINED
- 8 inch (8.0 inches)
- 10 inch (10.0 inches)
- 12 Inch (12.0 inches)
- 15 Inch (15.0 inches)
- 18 Inch (18.0 inches)
- 24 Inch (24.0 inches)
- 30 Inch (30.0 inches)
- 36 Inch (36.0 inches)
- 48 Inch (48.0 inches)

SWALES

SW-MANHOLES

TOWN OF OAK ISLAND
STORMWATER CONVEYANCE SYSTEM

MAY 14, 2013

OI-8

0 500 1,000 Feet





INLETS

- Catch Basin
- Elongated Throat Basin
- Metal Round
- Metal Square
- Pipe Drain
- Plastic Round
- Plastic Square

The information contain in these maps were derived from various sources therefore the accuracy cannot be guaranteed.



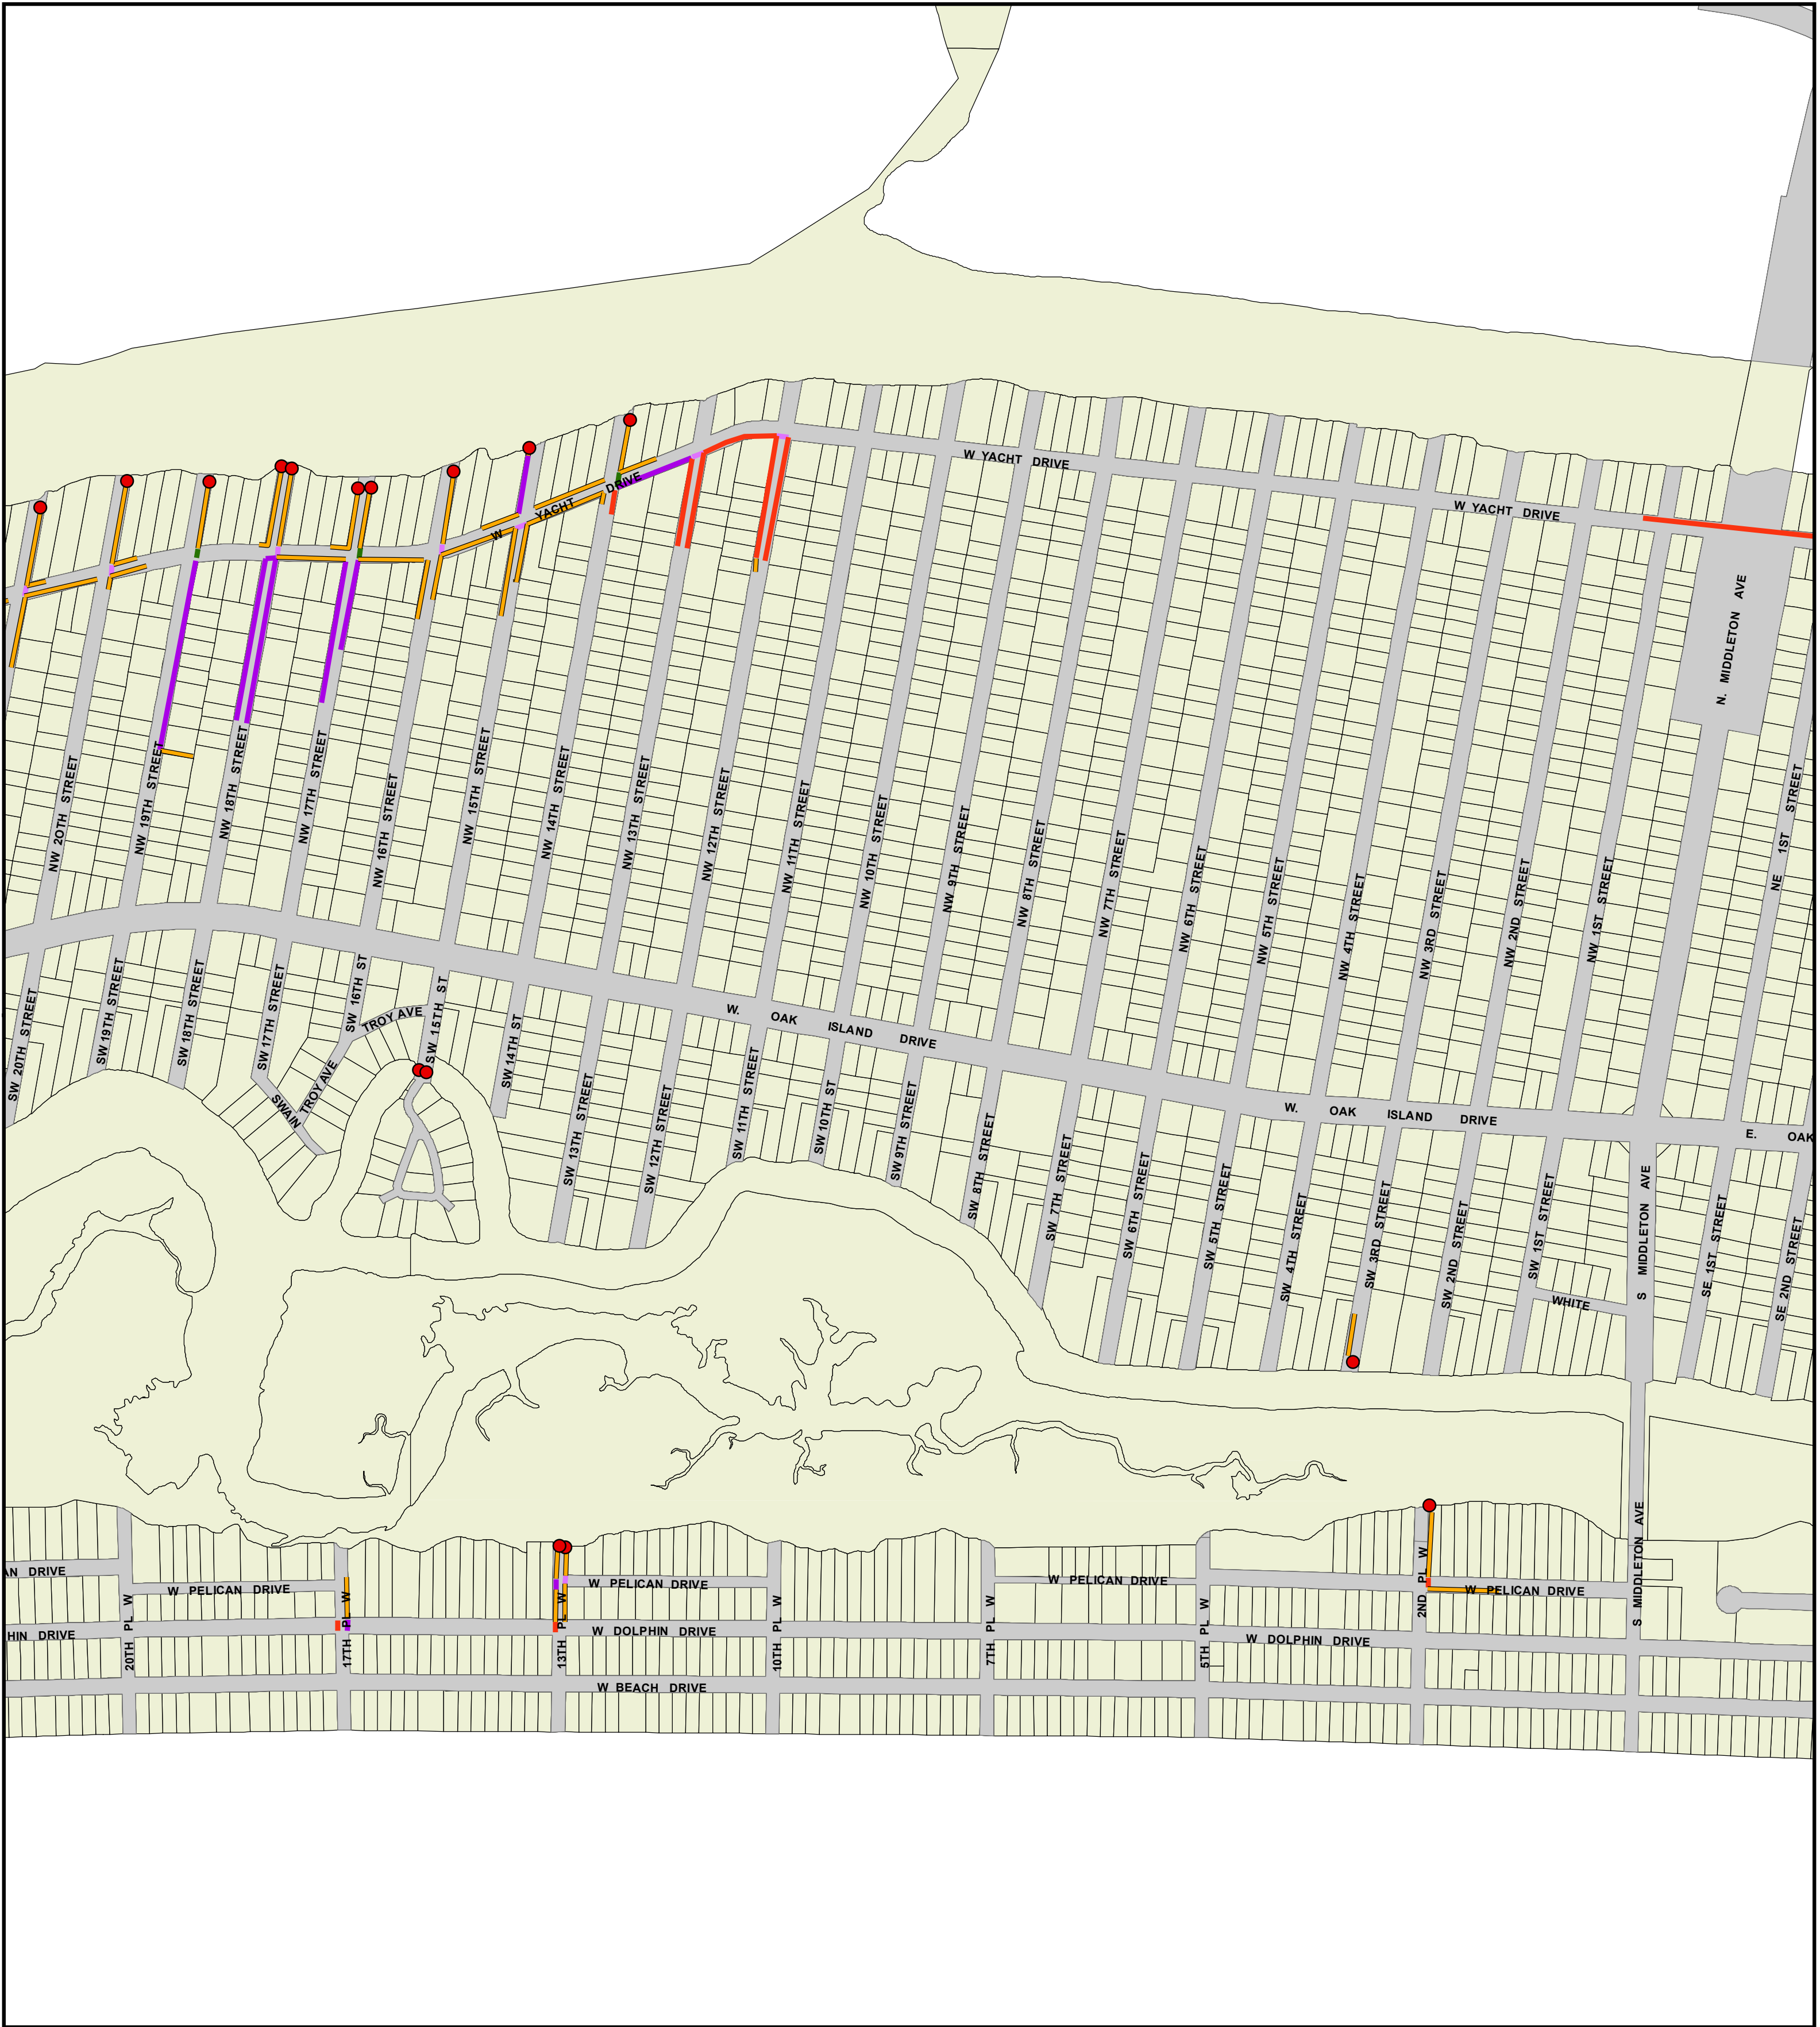

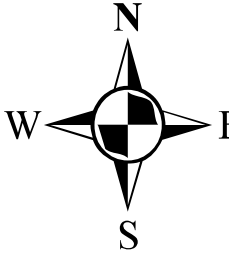

W N E S

PIPES

- TO BE DETERMINED
- 8 inch (8.0 inches)
- 10 inch (10.0 inches)
- 12 inch (12.0 inches)
- 15 inch (15.0 inches)
- 18 inch (18.0 inches)
- 24 inch (24.0 inches)
- 30 inch (30.0 inches)
- 36 inch (36.0 inches)
- 48 inch (48.0 inches)

 SWALES

 SW-MANHOLES

TOWN OF OAK ISLAND

STORMWATER CONVEYANCE SYSTEM

MAY 14, 2013

OI-9

0 500 1,000 Feet




INLETS


-  Catch Basin
-  Elongated Throat Basin
-  Metal Round
-  Metal Square
-  Pipe Drain
-  Plastic Round
-  Plastic Square

The information contain in these maps were derived from various sources therefore the accuracy cannot be guaranteed.



Bivins & Associates, P.A.

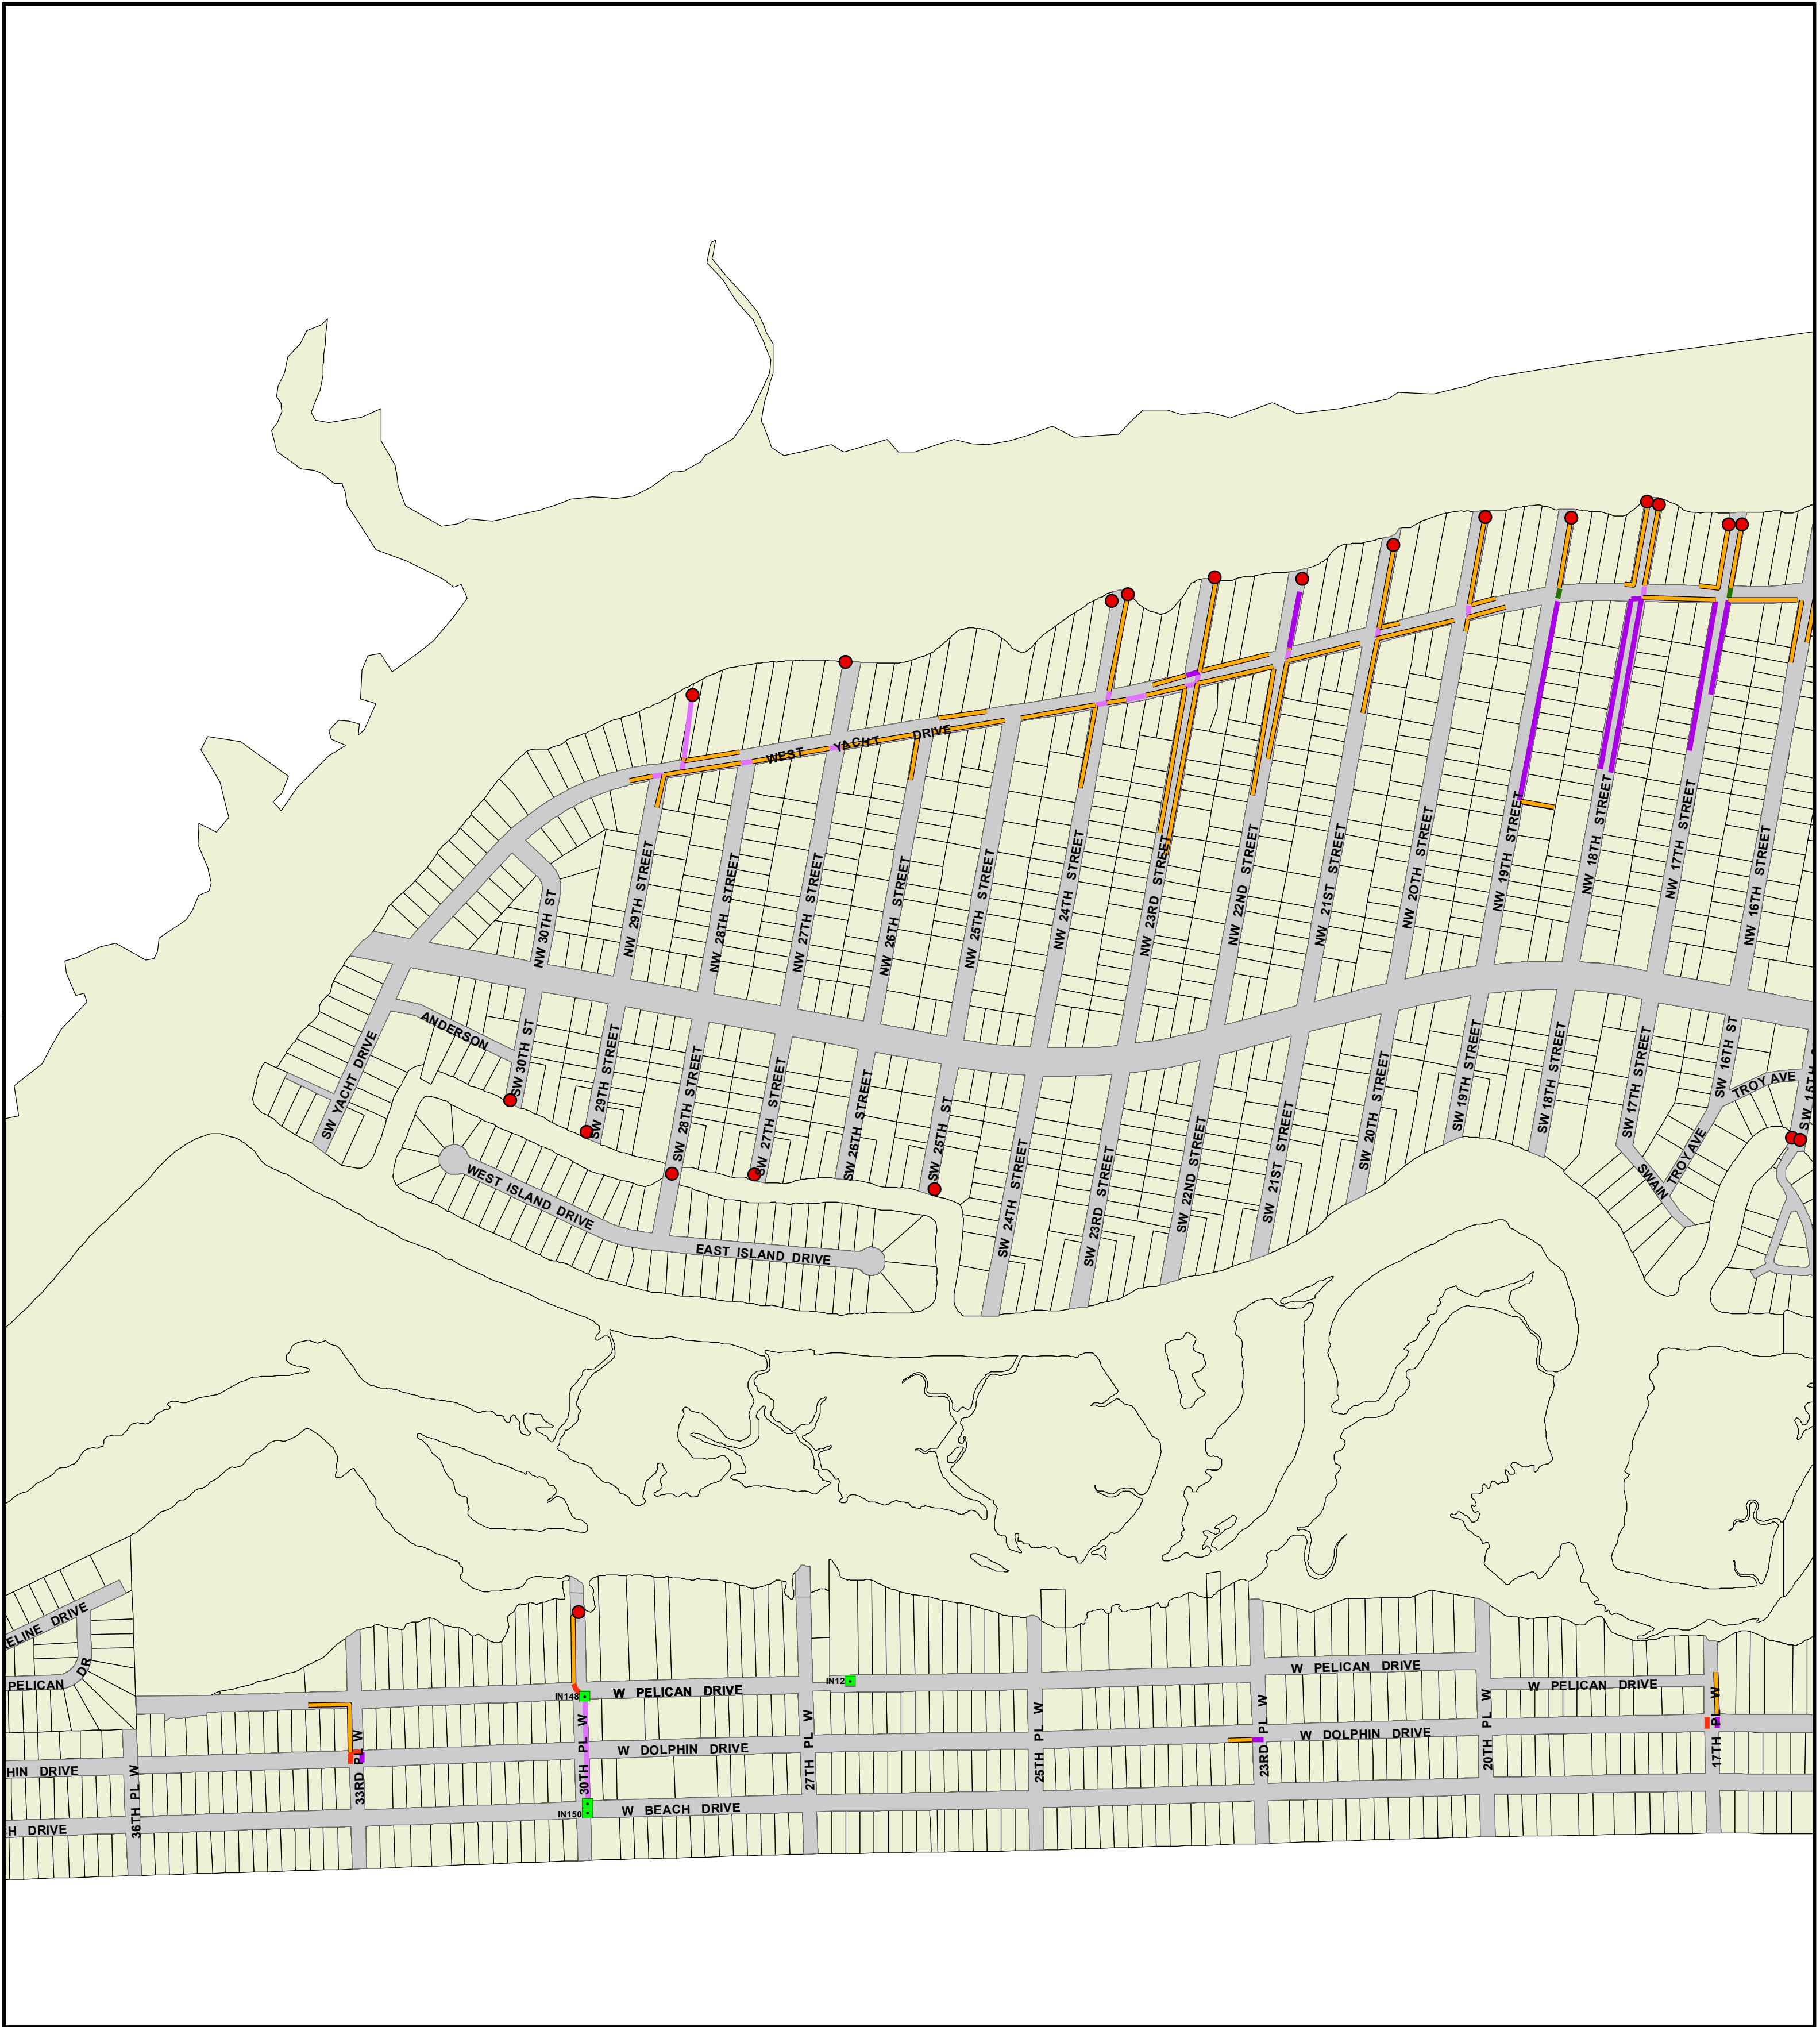

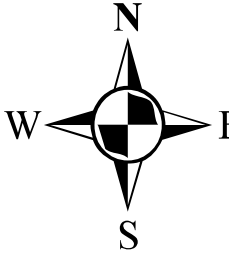

PIPES

- TO BE DETERMINED
- 8 inch (8.0 inches)
- 10 inch (10.0 inches)
- 12 Inch (12.0 inches)
- 15 Inch (15.0 inches)
- 18 Inch (18.0 inches)
- 24 Inch (24.0 inches)
- 30 Inch (30.0 inches)
- 36 Inch (36.0 inches)
- 48 Inch (48.0 inches)

 SWALES

 SW-MANHOLES

TOWN OF OAK ISLAND
STORMWATER CONVEYANCE SYSTEM
MAY 14, 2013
OI-10

0 500 1,000 Feet





INLETS

- Catch Basin
- Elongated Throat Basin
- Metal Round
- Metal Square
- Pipe Drain
- Plastic Round
- Plastic Square



The information contain in these maps were derived from various sources therefore the accuracy cannot be guaranteed.

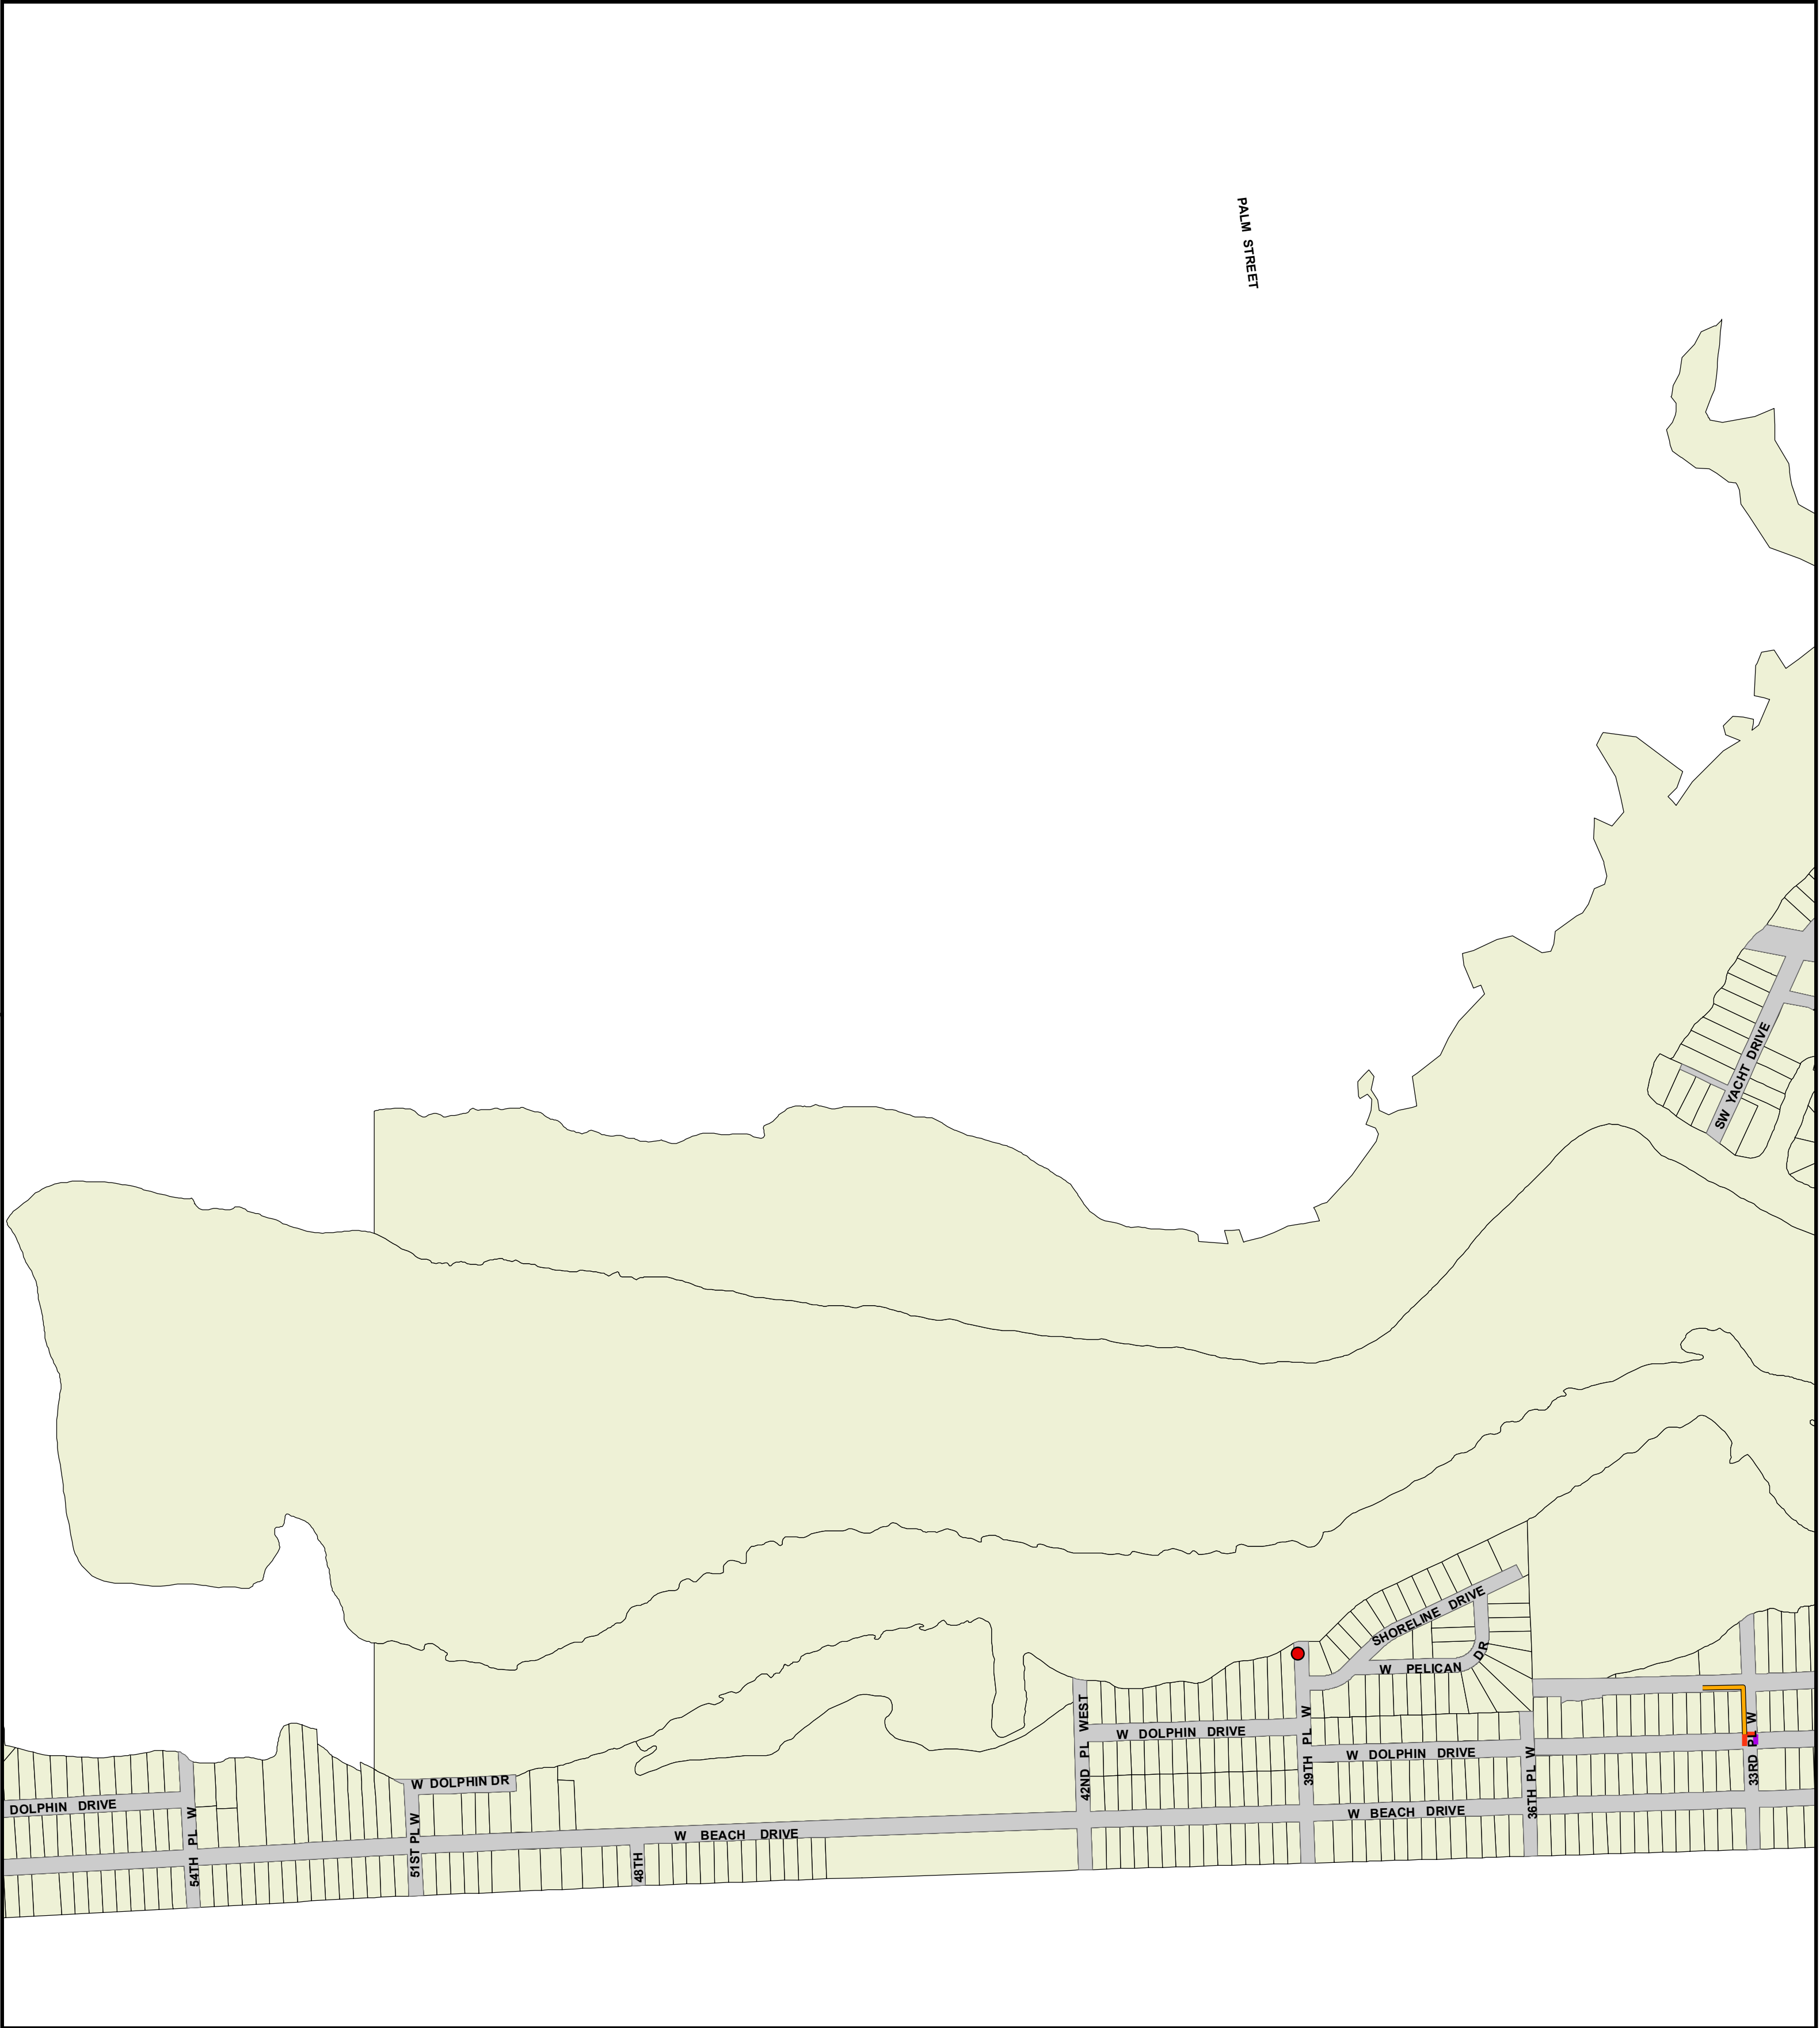

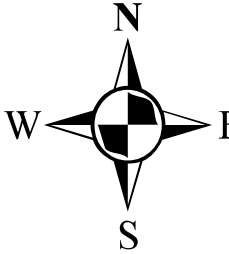

PIPES

- TO BE DETERMINED
- 8 inch (8.0 inches)
- 10 inch (10.0 inches)
- 12 inch (12.0 inches)
- 15 inch (15.0 inches)
- 18 inch (18.0 inches)
- 24 inch (24.0 inches)
- 30 inch (30.0 inches)
- 36 inch (36.0 inches)
- 48 inch (48.0 inches)

 SWALES

 SW-MANHOLES

TOWN OF OAK ISLAND
STORMWATER CONVEYANCE SYSTEM
MAY 14, 2013
OI-11

0 500 1,000 Feet




INLETS

- Catch Basin
- Elongated Throat Basin
- Metal Round
- Metal Square
- Pipe Drain
- Plastic Round
- Plastic Square

The information contain in these maps were derived from various sources therefore the accuracy cannot be guaranteed.



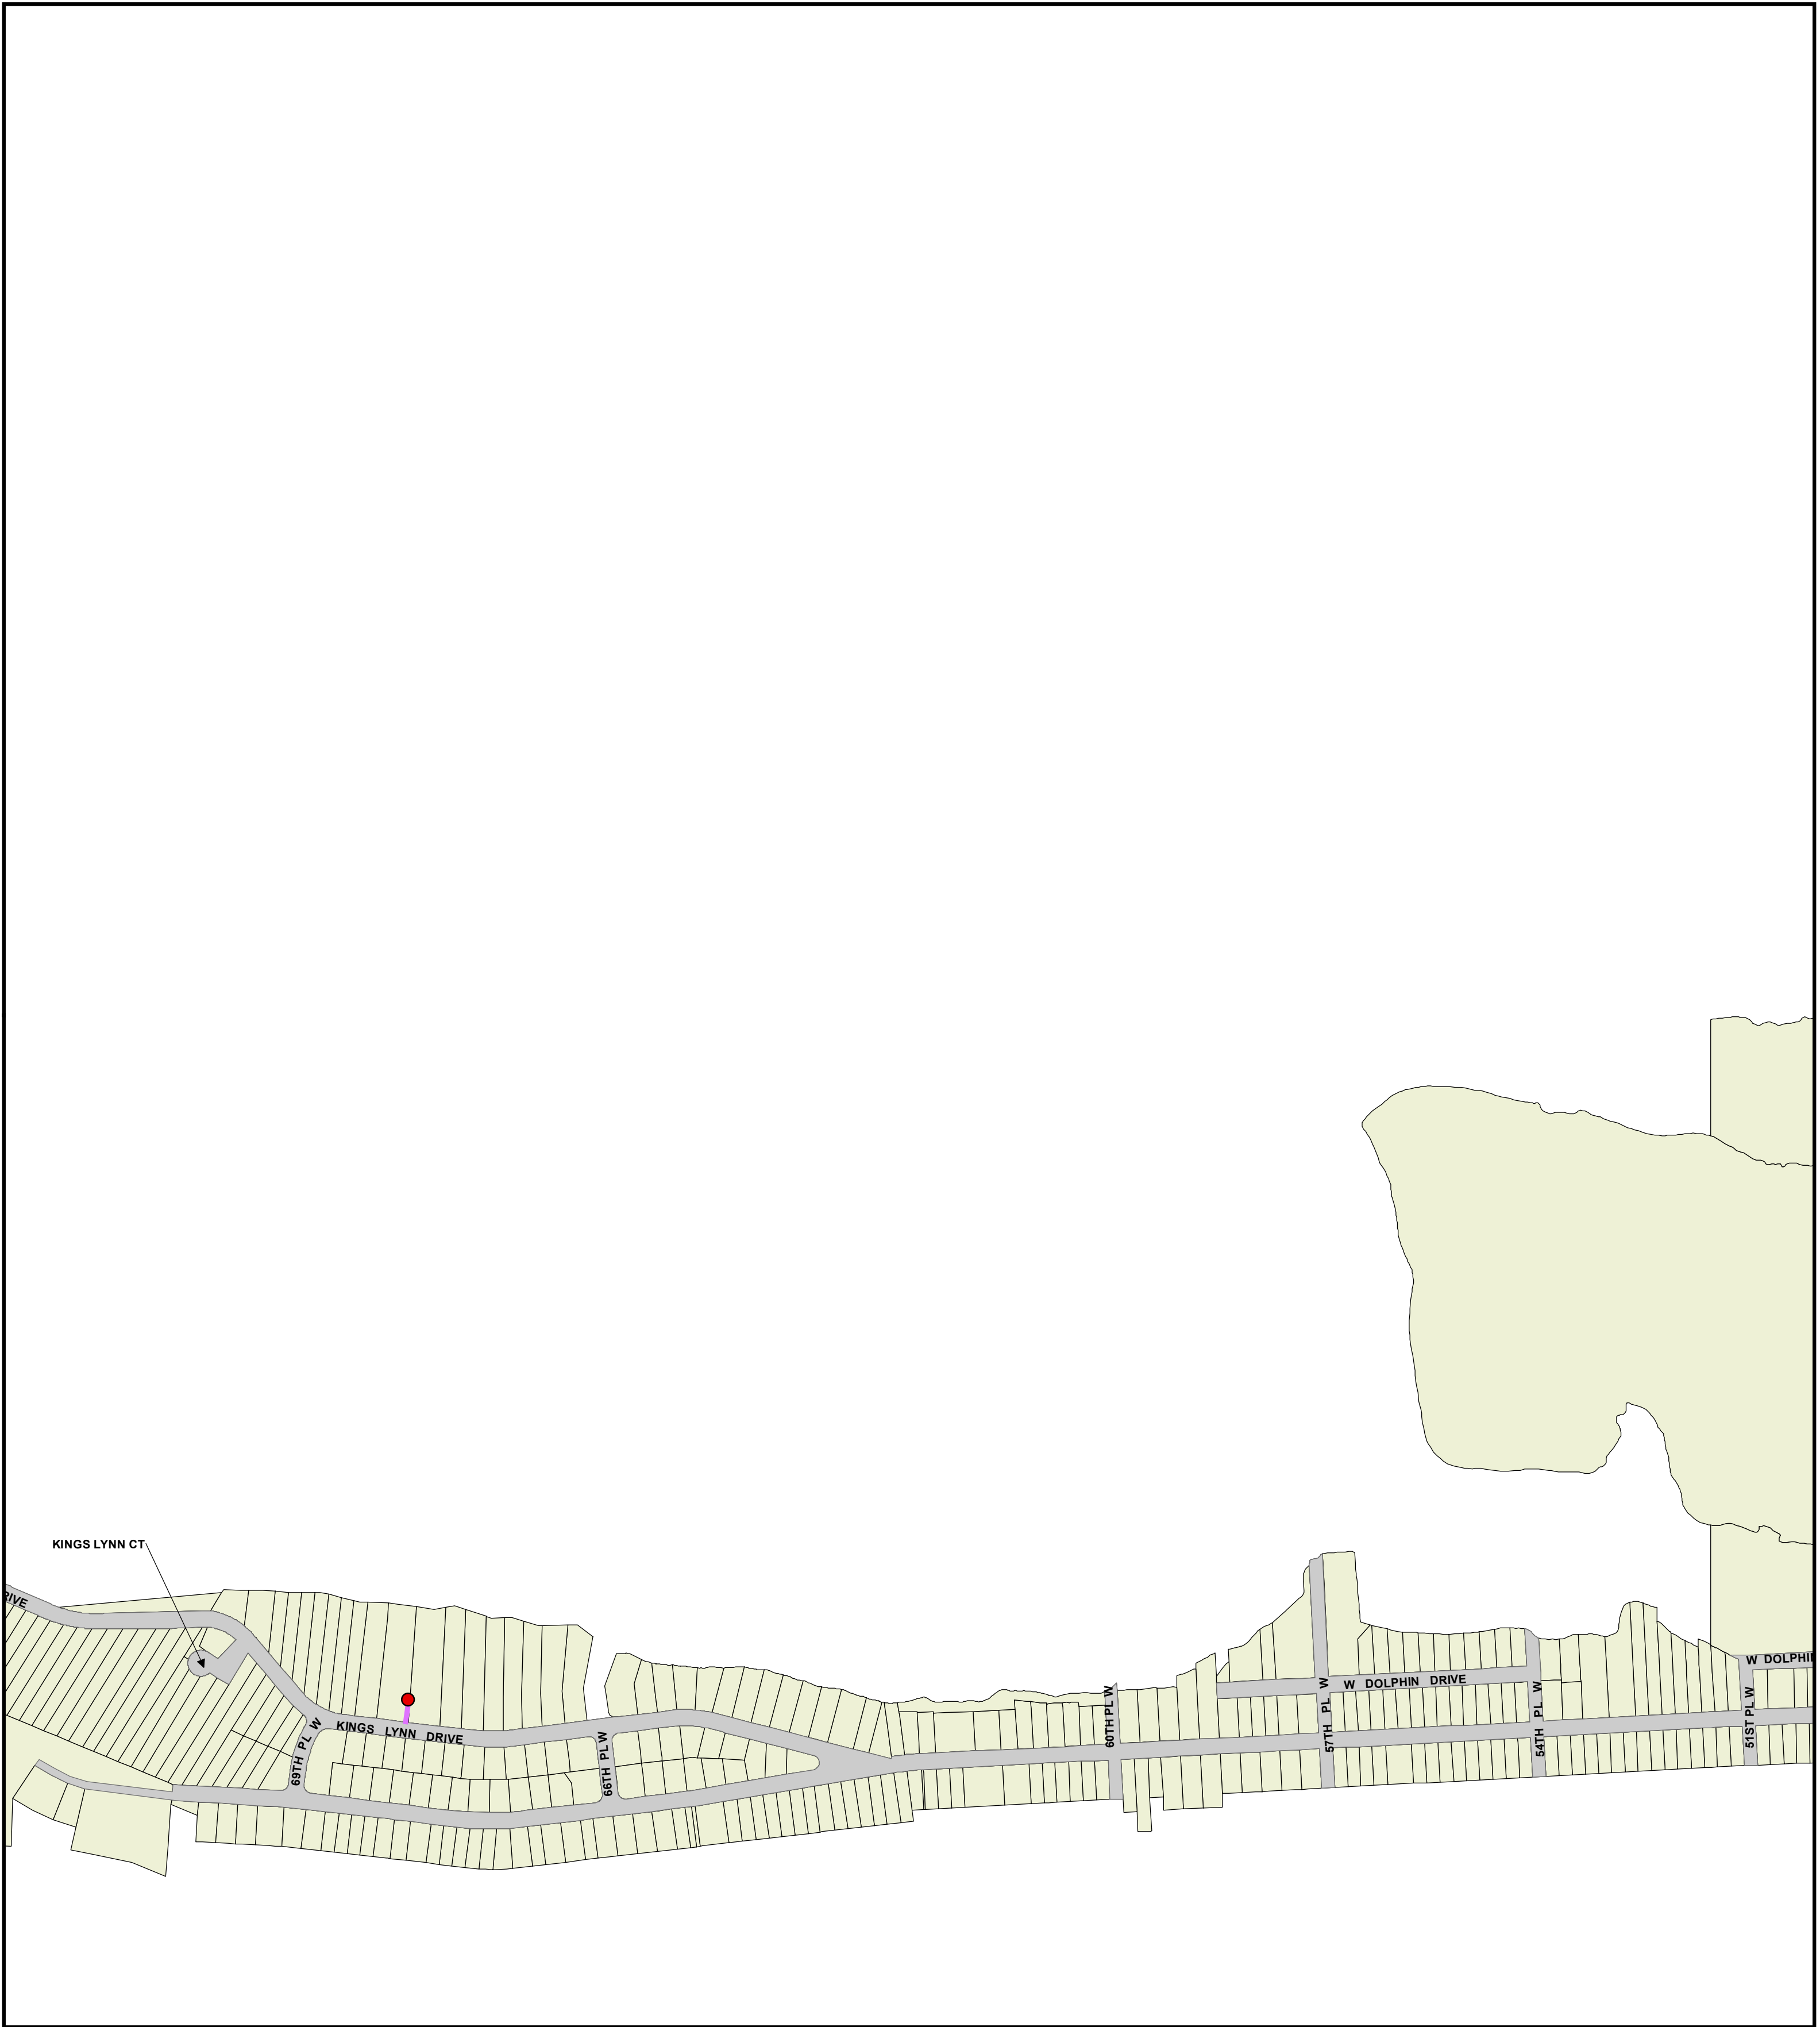

PIPES

- TO BE DETERMINED
- 8 inch (8.0 inches)
- 10 inch (10.0 inches)
- 12 Inch (12.0 inches)
- 15 Inch (15.0 inches)
- 18 Inch (18.0 inches)
- 24 Inch (24.0 inches)
- 30 Inch (30.0 inches)
- 36 Inch (36.0 inches)
- 48 Inch (48.0 inches)

SWALES

SW-MANHOLES

TOWN OF OAK ISLAND

STORMWATER CONVEYANCE SYSTEM


MAY 14, 2013


OI-12

INLETS

- Catch Basin
- Elongated Throat Basin
- Metal Round
- Metal Square
- Pipe Drain
- Plastic Round
- Plastic Square

The information contain in these maps were derived from various sources therefore the accuracy cannot be guaranteed.

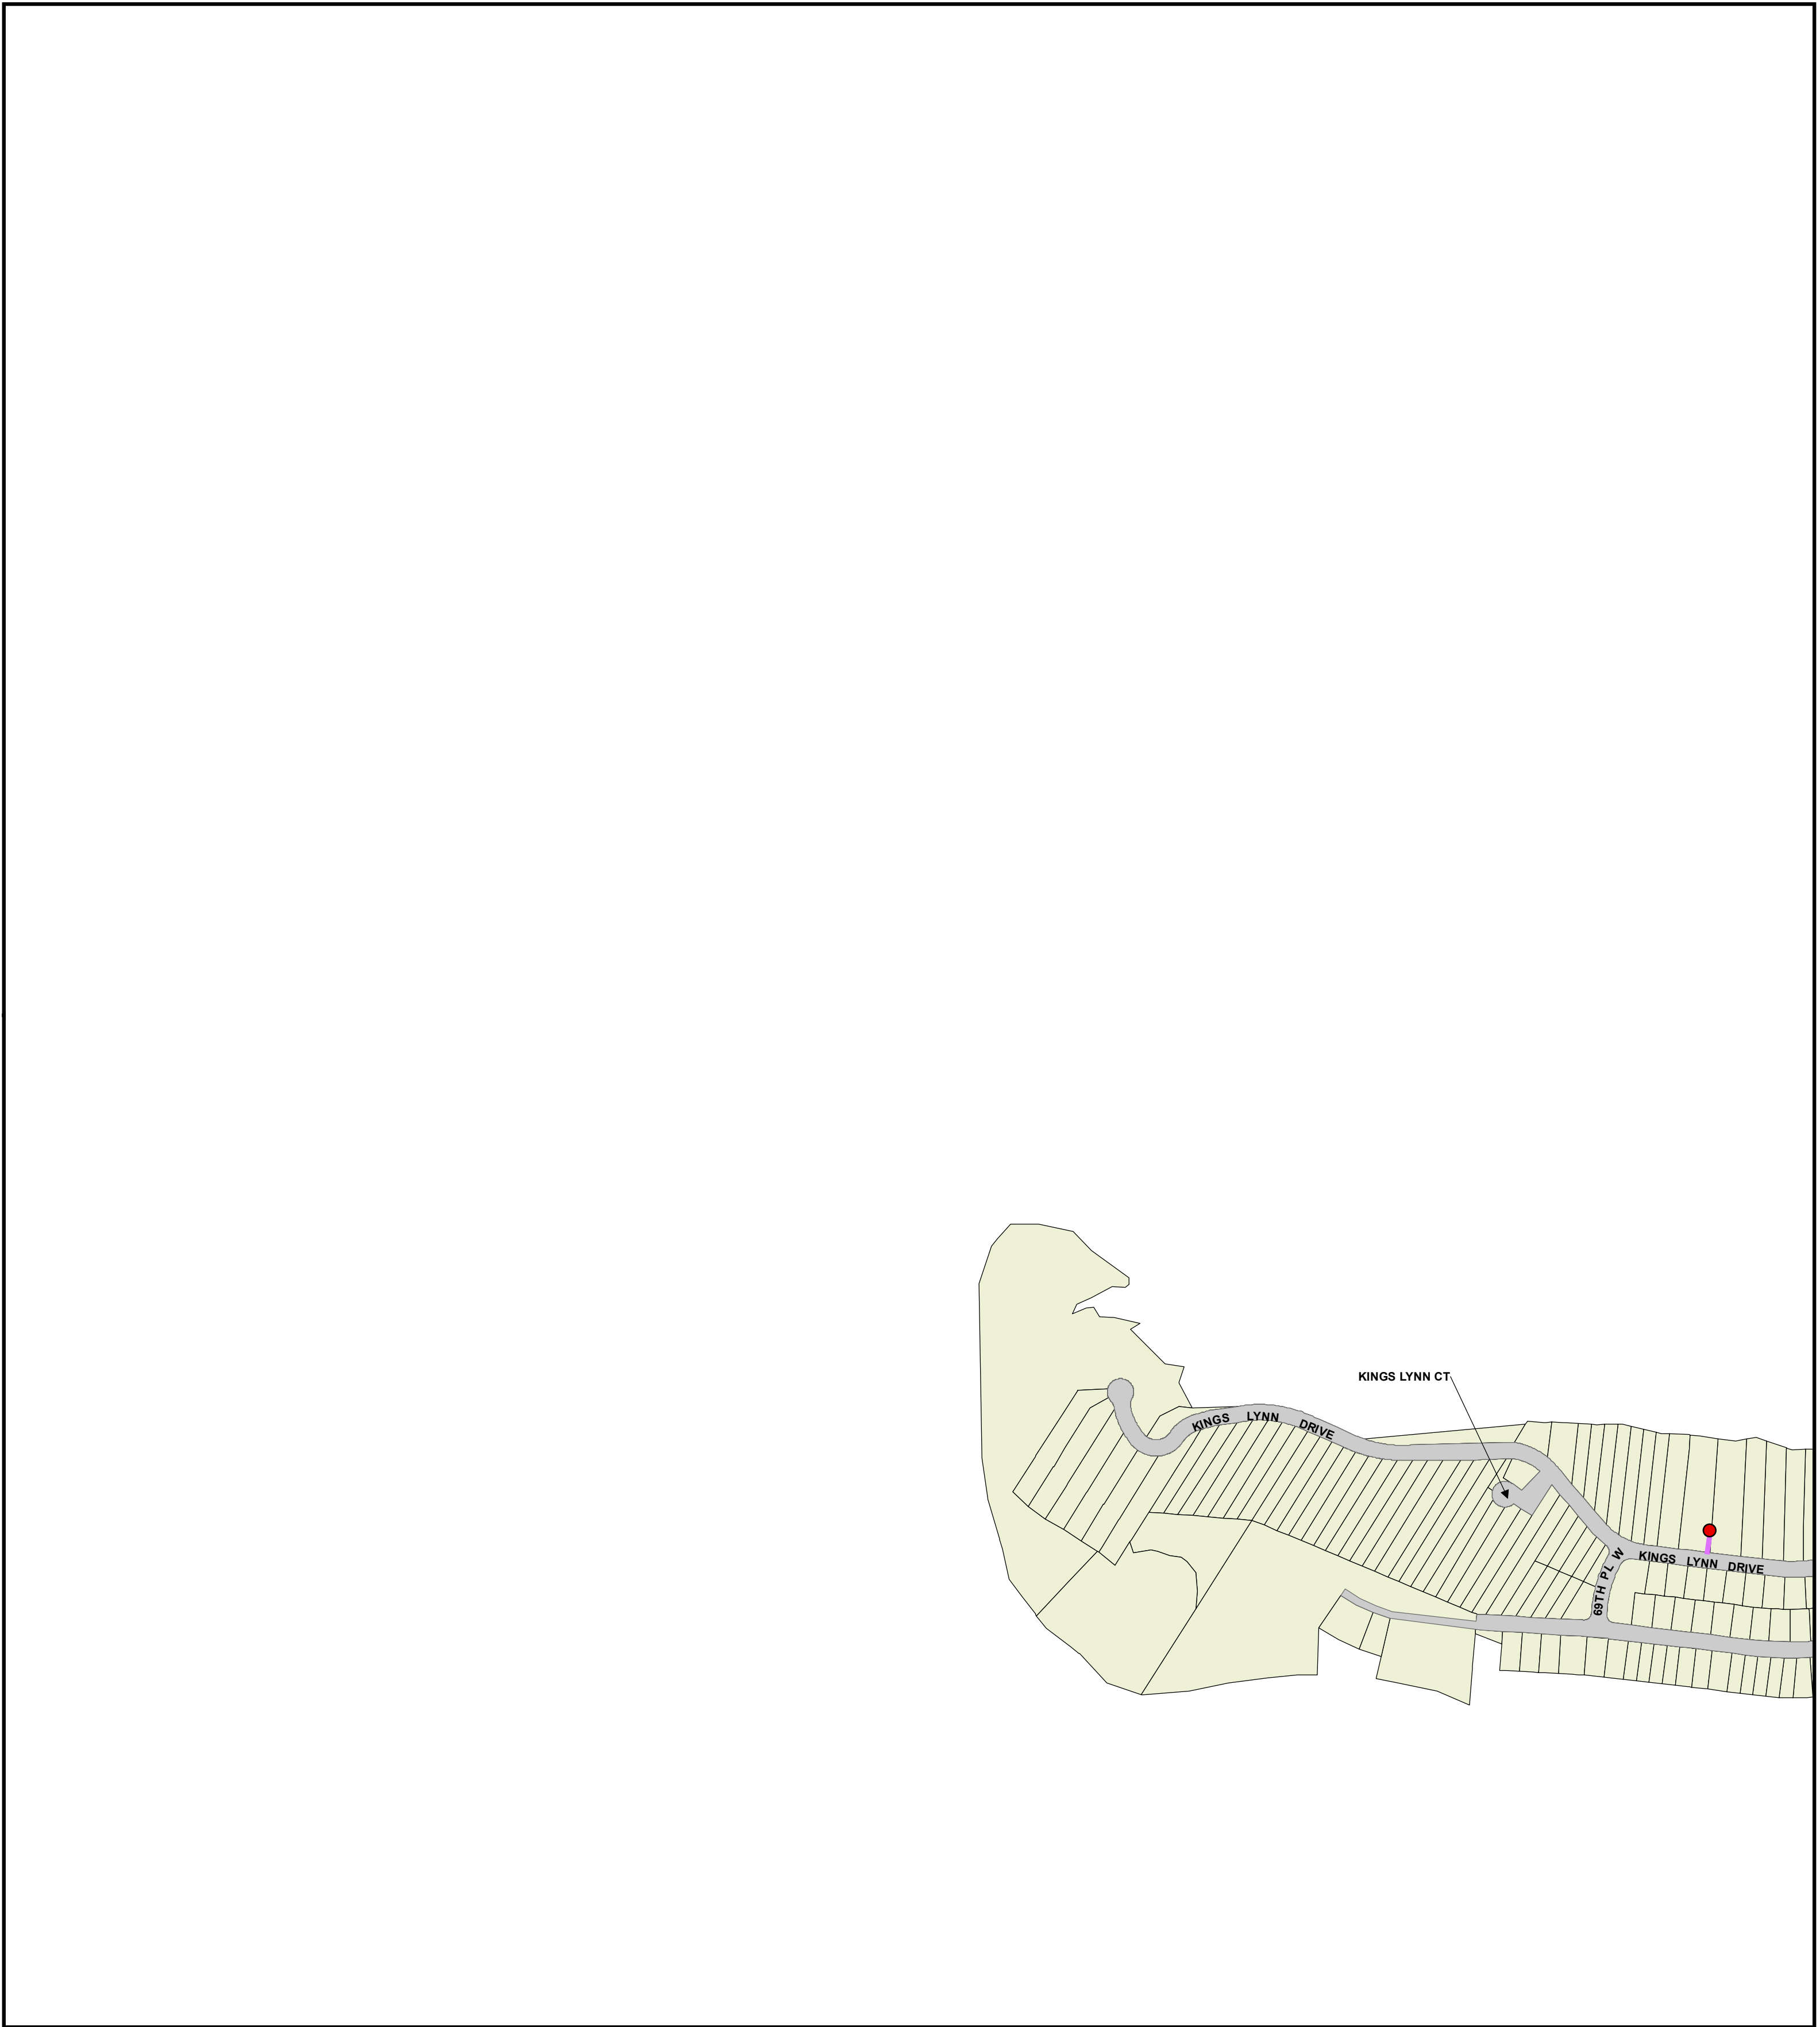

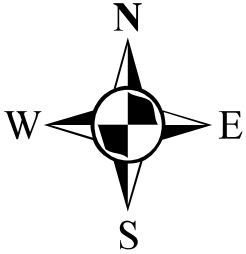

PIPES

- TO BE DETERMINED
- 8 inch (8.0 inches)
- 10 inch (10.0 inches)
- 12 Inch (12.0 inches)
- 15 Inch (15.0 inches)
- 18 Inch (18.0 inches)
- 24 Inch (24.0 inches)
- 30 Inch (30.0 inches)
- 36 Inch (36.0 inches)
- 48 Inch (48.0 inches)

 SWALES

 SW-MANHOLES

TOWN OF OAK ISLAND
STORMWATER CONVEYANCE SYSTEM
MAY 14, 2013
OI-13

0 500 1,000 Feet



INLETS

-  Catch Basin
-  Elongated Throat Basin
-  Metal Round
-  Metal Square
-  Pipe Drain
-  Plastic Round
-  Plastic Square

The information contain in these maps were derived from various sources therefore the accuracy cannot be guaranteed.

